




FRONT ELEVATION

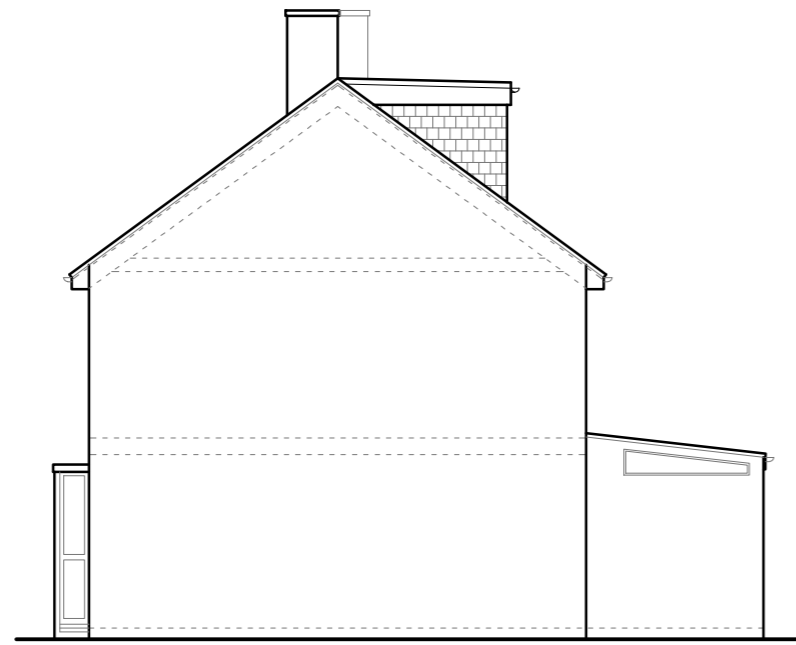


SIDE ELEVATION

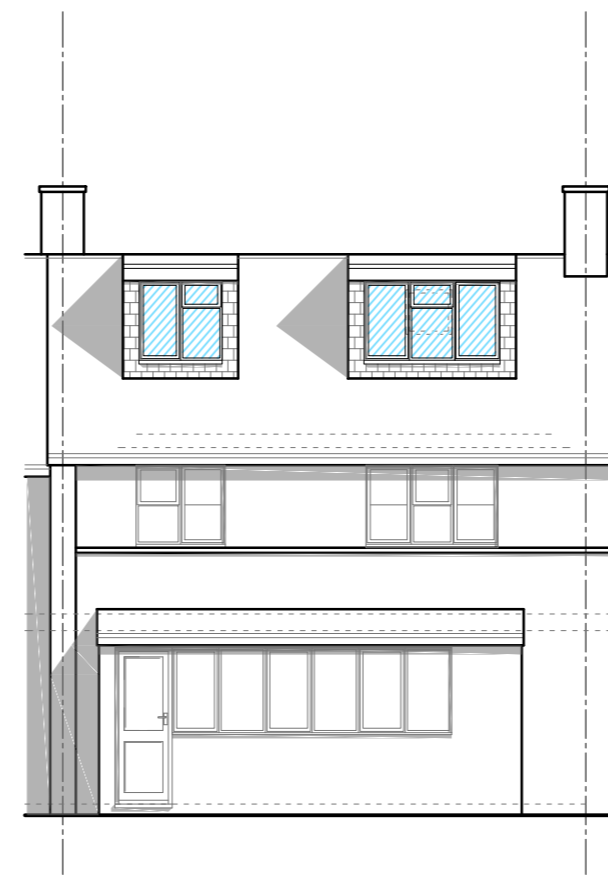


REAR ELEVATION

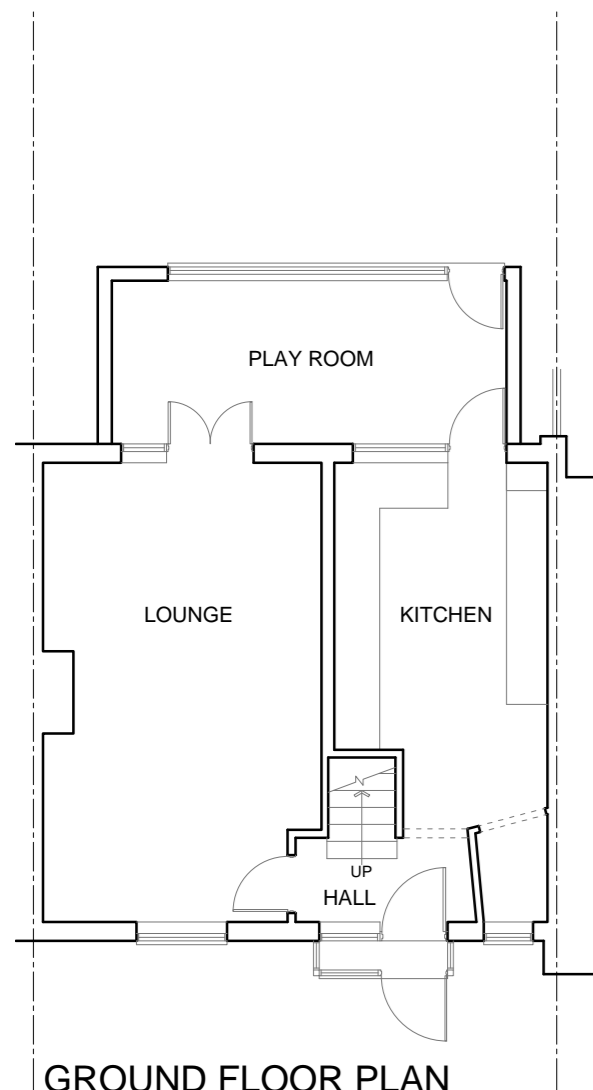


GROUND FLOOR PLAN

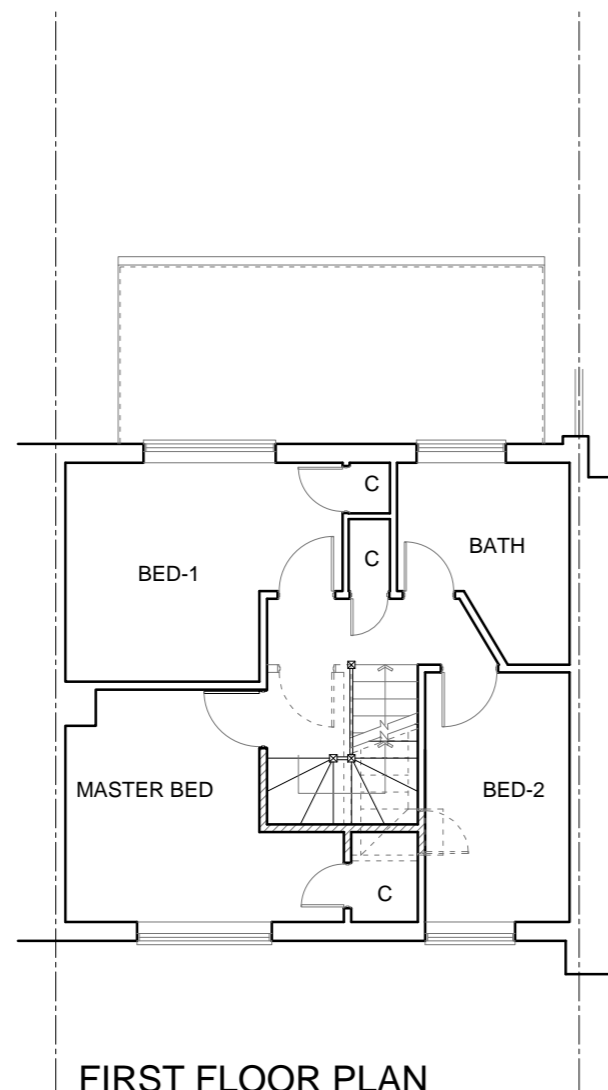

FIRST FLOOR PLAN

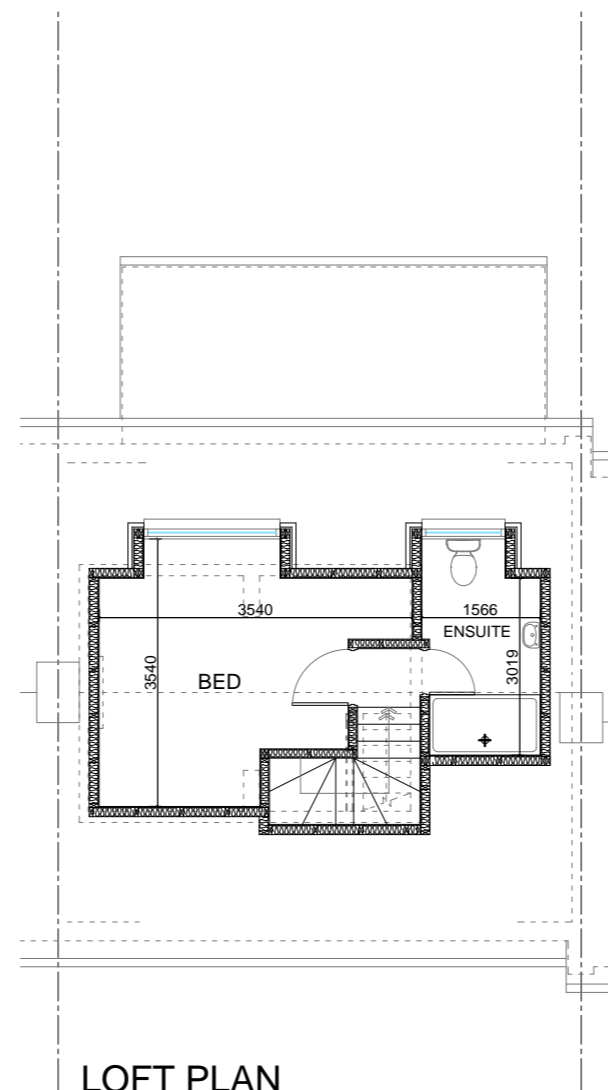

LOFT PLAN

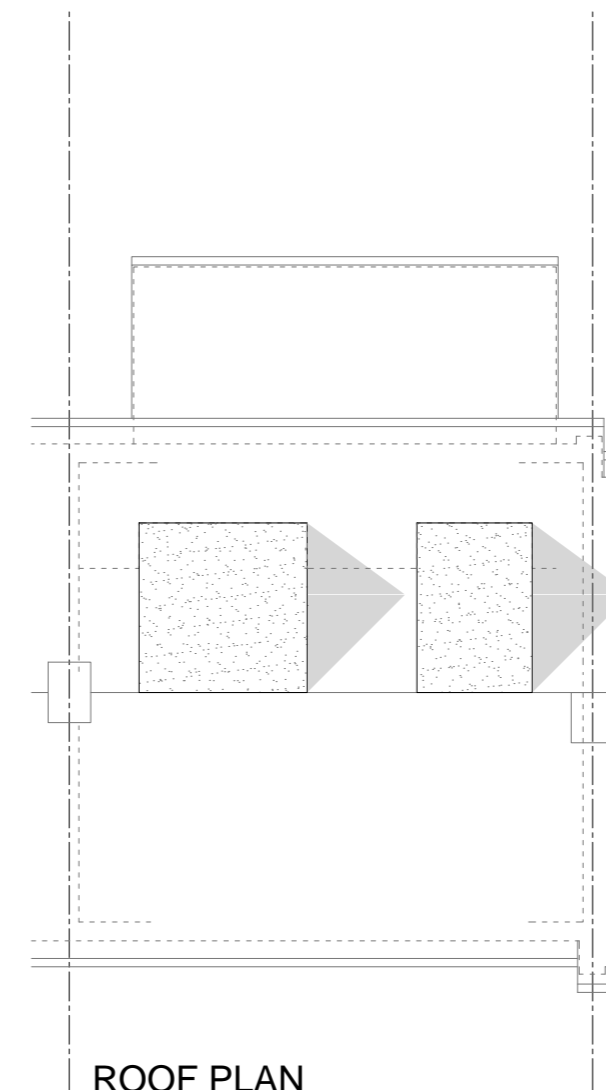

ROOF PLAN

THIS DRAWING PRINTED ON A2 SIZE PAPER



HOME EXTENSION DESIGNS
 60 BRIDGE ROAD EAST
 WELWYN GARDEN CITY
 HERTS AL7 1JU
 tel : 01707 393971
 fax : 01707 393980
 e:stuartc@hed.co.uk

Project: 348 Howlands, Welwyn Garden City

Drawing Title: PLANS AND ELEVATIONS
 AS PROPOSED

Drawn By: ALI Scale: 1:100 Date: April 2018

Orig Status: PLANNING Checked:

Drawing No: 4416-P01 Revision: B

