


NOTES
 1. ALL LEVELS ARE RELATIVE TO
 THE LEVEL AT THE ENTRANCE GATE.
 THIS LEVEL IS TAKEN
 AS +0.000.

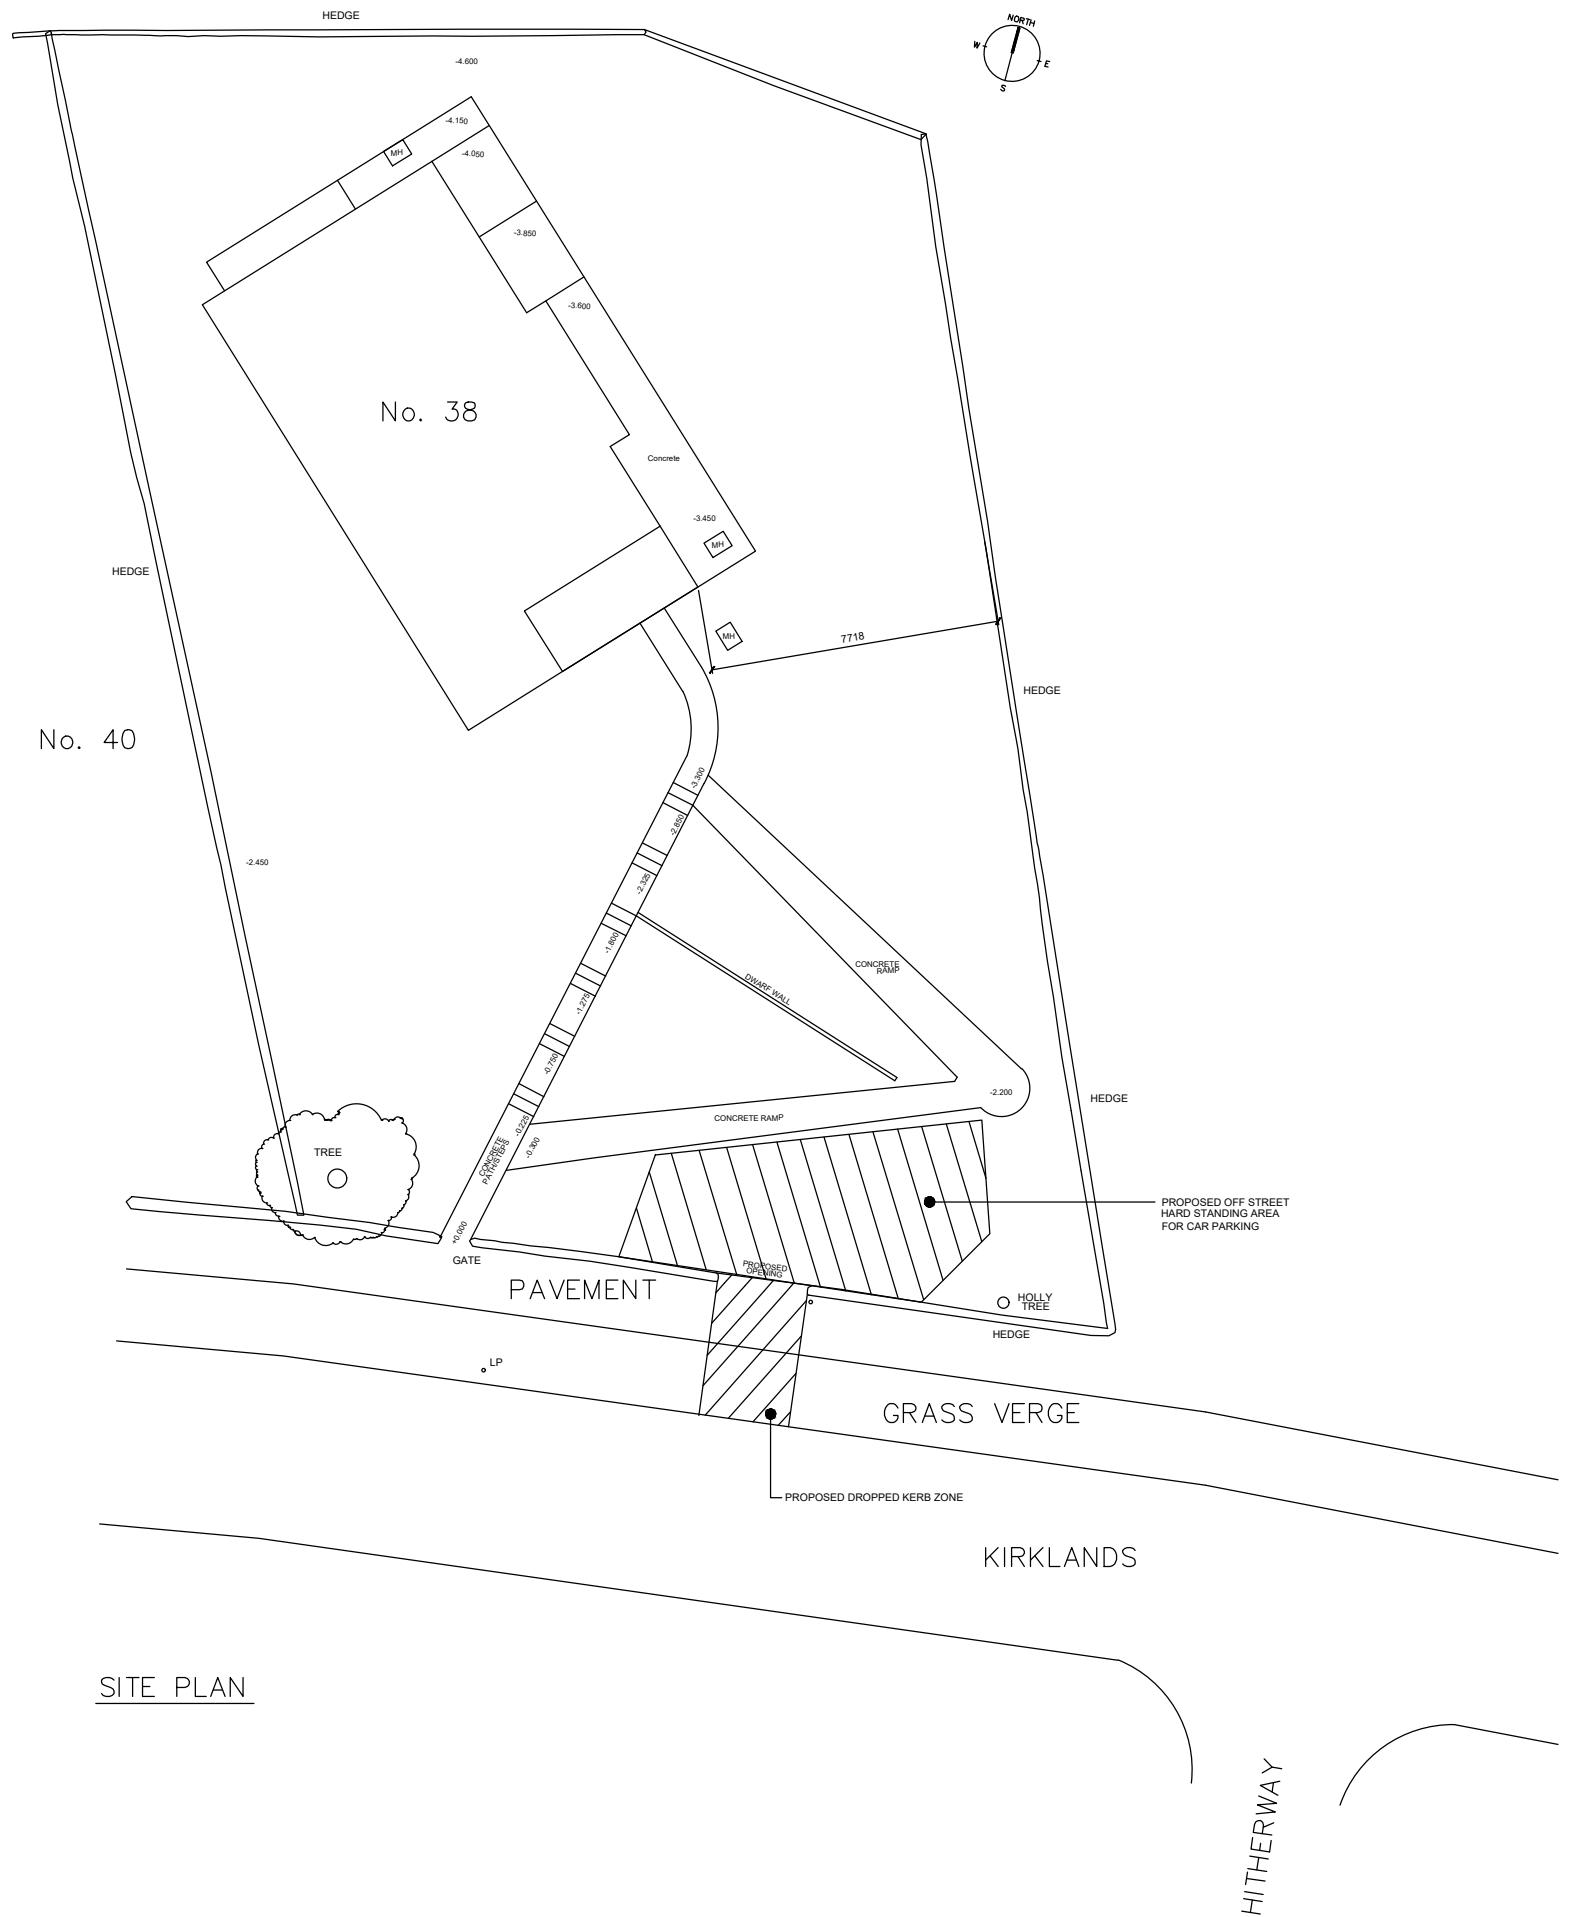

SITE PLAN

C ESTATE MANAGEMENT	06/19	-
B PLANNING	02/19	-
O PLANNING	02/19	-
issued for purpose indicated	date	chkd

Project 38 KIRKLANDS
 Title SITE PLAN

Scales 1:200 @ A3
 Drawn NS
 Job No. 1
 Drg No. S1
 Date 10/18
 Chk'd -
 Rev D