



ventilation louvers
 plan day roof line incorporating the
 access door to approved sections
 powder coated aluminium rainwater
 gutters
 painted / stained timber boarding
 being brick work to match existing

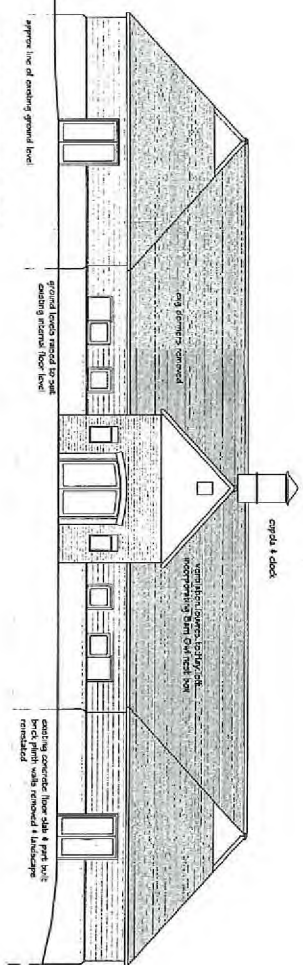


NORTH EAST ELEVATION


TO EXISTING PART CONSTRUCTED
 BUILDING:
 plan day roof line
 powder coated aluminium rainwater
 gutters / stained timber boarded doors
 & windows
 painted / stained timber boarding
 existing facing brick finish

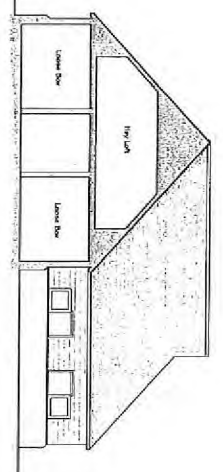

SECTION SOUTH EAST ELEVATION TO COURTYARD

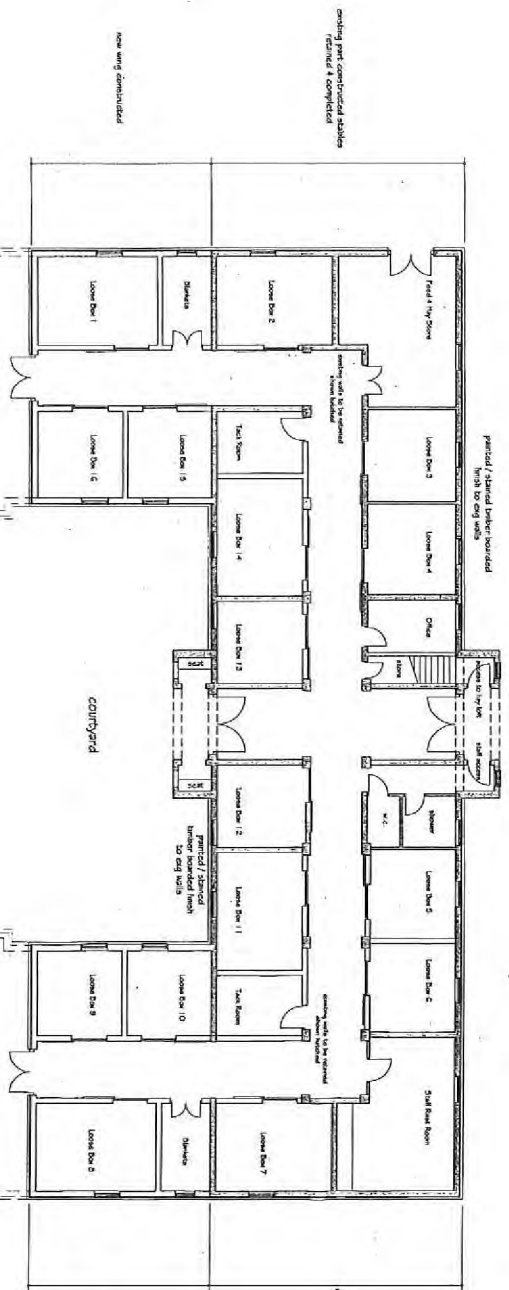

GROUND FLOOR LAYOUT

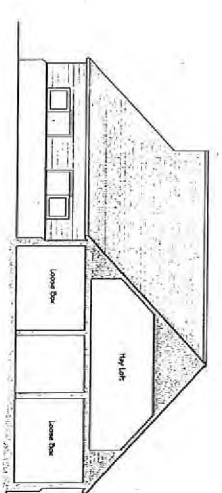

SECTION NORTH WEST ELEVATION TO COURTYARD

23.10.2009
 2009/2574

Review: Bill
 Peter Newson Associates Ltd
 100/102 The Old Bank Buildings
 The Old Bank Buildings, 83 High Road
 Exmouth, Torridge, Devon, EX3 0HW
 Tel: 01767 272585 Fax: 01767 260024
 Job No: Warren Wood Manor
 Horsbarn Lane
 Essendon
 Herecs

Drawing Title: Stable Building
 Ground Floor Plan, Courtyard
 & North East Elevations
 Date: October 2009
 Scale: 1:100
 Job No: 541
 Revision No: 06
 Drawn by: [blank]
 Checked by: [blank]