

| Dwelling Schedule - All | | |
|-------------------------|-------------|-------------------|
| Type | Plot Number | Dwelling Category |
| 1B1P STUDIO | | RESIDENTIAL |
| 1B1P STUDIO: 1 | | |
| 1B2P | | RESIDENTIAL |
| 1B2P: 86 | | |
| 1B2P WCH | | RESIDENTIAL |
| 1B2P WCH: 3 | | |
| 2B3P | | RESIDENTIAL |
| 2B3P: 14 | | |
| 2B3P WCH | | RESIDENTIAL |
| 2B3P WCH: 10 | | |
| 2B4P | | RESIDENTIAL |
| 2B4P: 24 | | |
| 2B4P WCH | | RESIDENTIAL |
| 2B4P WCH: 2 | | |
| 3B5P | | RESIDENTIAL |
| 3B5P: 2 | | |
| Grand total: 142 | | |

| Cycles Schedule Copy | | | | | |
|----------------------|-----------------------------|-----------------------------|---------------|-------|-------|
| Block | Type | Description | Type Comments | Count | Level |
| | Cycle Space Josta 2 Tier | Cycle Space Josta 2 Tier | CYCLE SPACES | 130 | L00 |
| | | | | 130 | |
| | Cycle Space Sheffield Stand | Cycle Space Sheffield Stand | CYCLE SPACES | 12 | L00 |
| | | | | 12 | |
| Grand total: 142 | | | | 142 | |

| Parking Schedule | | | | | |
|------------------|-----------------------------|--------------------------|----------------|-------|-------|
| Block | Type | Description | Type Comments | Count | Level |
| | Parking Space Standard | Parking Space Standard | PARKING SPACES | 106 | L00 |
| | Parking Space Standard 6100 | Parking Space Standard | PARKING SPACES | 2 | L00 |
| 108 | | | | 108 | |
| | Parking Space Wheelchair | Parking Space Wheelchair | PARKING SPACES | 15 | L00 |
| | | | | 15 | |
| 15 | | | | 15 | |
| Grand total: 123 | | | | 123 | |

address : 88 Union Street London SE1 0NW phone : 020 7593 1000
 email : mail@acastudios.co.uk web : www.acastudios.co.uk

job: Former Beales Hotel, Hatfield, AL10 9NG
 drawn: PL
 date: 12.20



drawing: General Arrangement
 Proposed Ground Floor Plan
 scale: 1 : 100 @ A1
 1 : 200 @ A3
 job no: 3099

drawing number: GA-P-L00 PL0202

note: all dimensions to be checked on site before commencement of the work. If this drawing exceeds the quantities in any way the architect's are to be informed before work is commenced. This drawing is copyright.

revisions (most recent listed below, refer to DS for all revisions)

| rev | date | description | drawn | check |
|------|----------|--|-------|-------|
| PL06 | 16.03.23 | Issued for information | PL | SC |
| PL07 | 24.04.23 | Revised plans with the reduced mass | PL | SC |
| PL01 | 23.06.05 | Additional 360 L bin added to the refuse store A&D | PL | SC |
| PL02 | 19.01.24 | Additional two visitors' car parking spaces added | PL | SC |

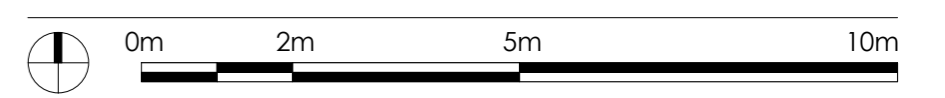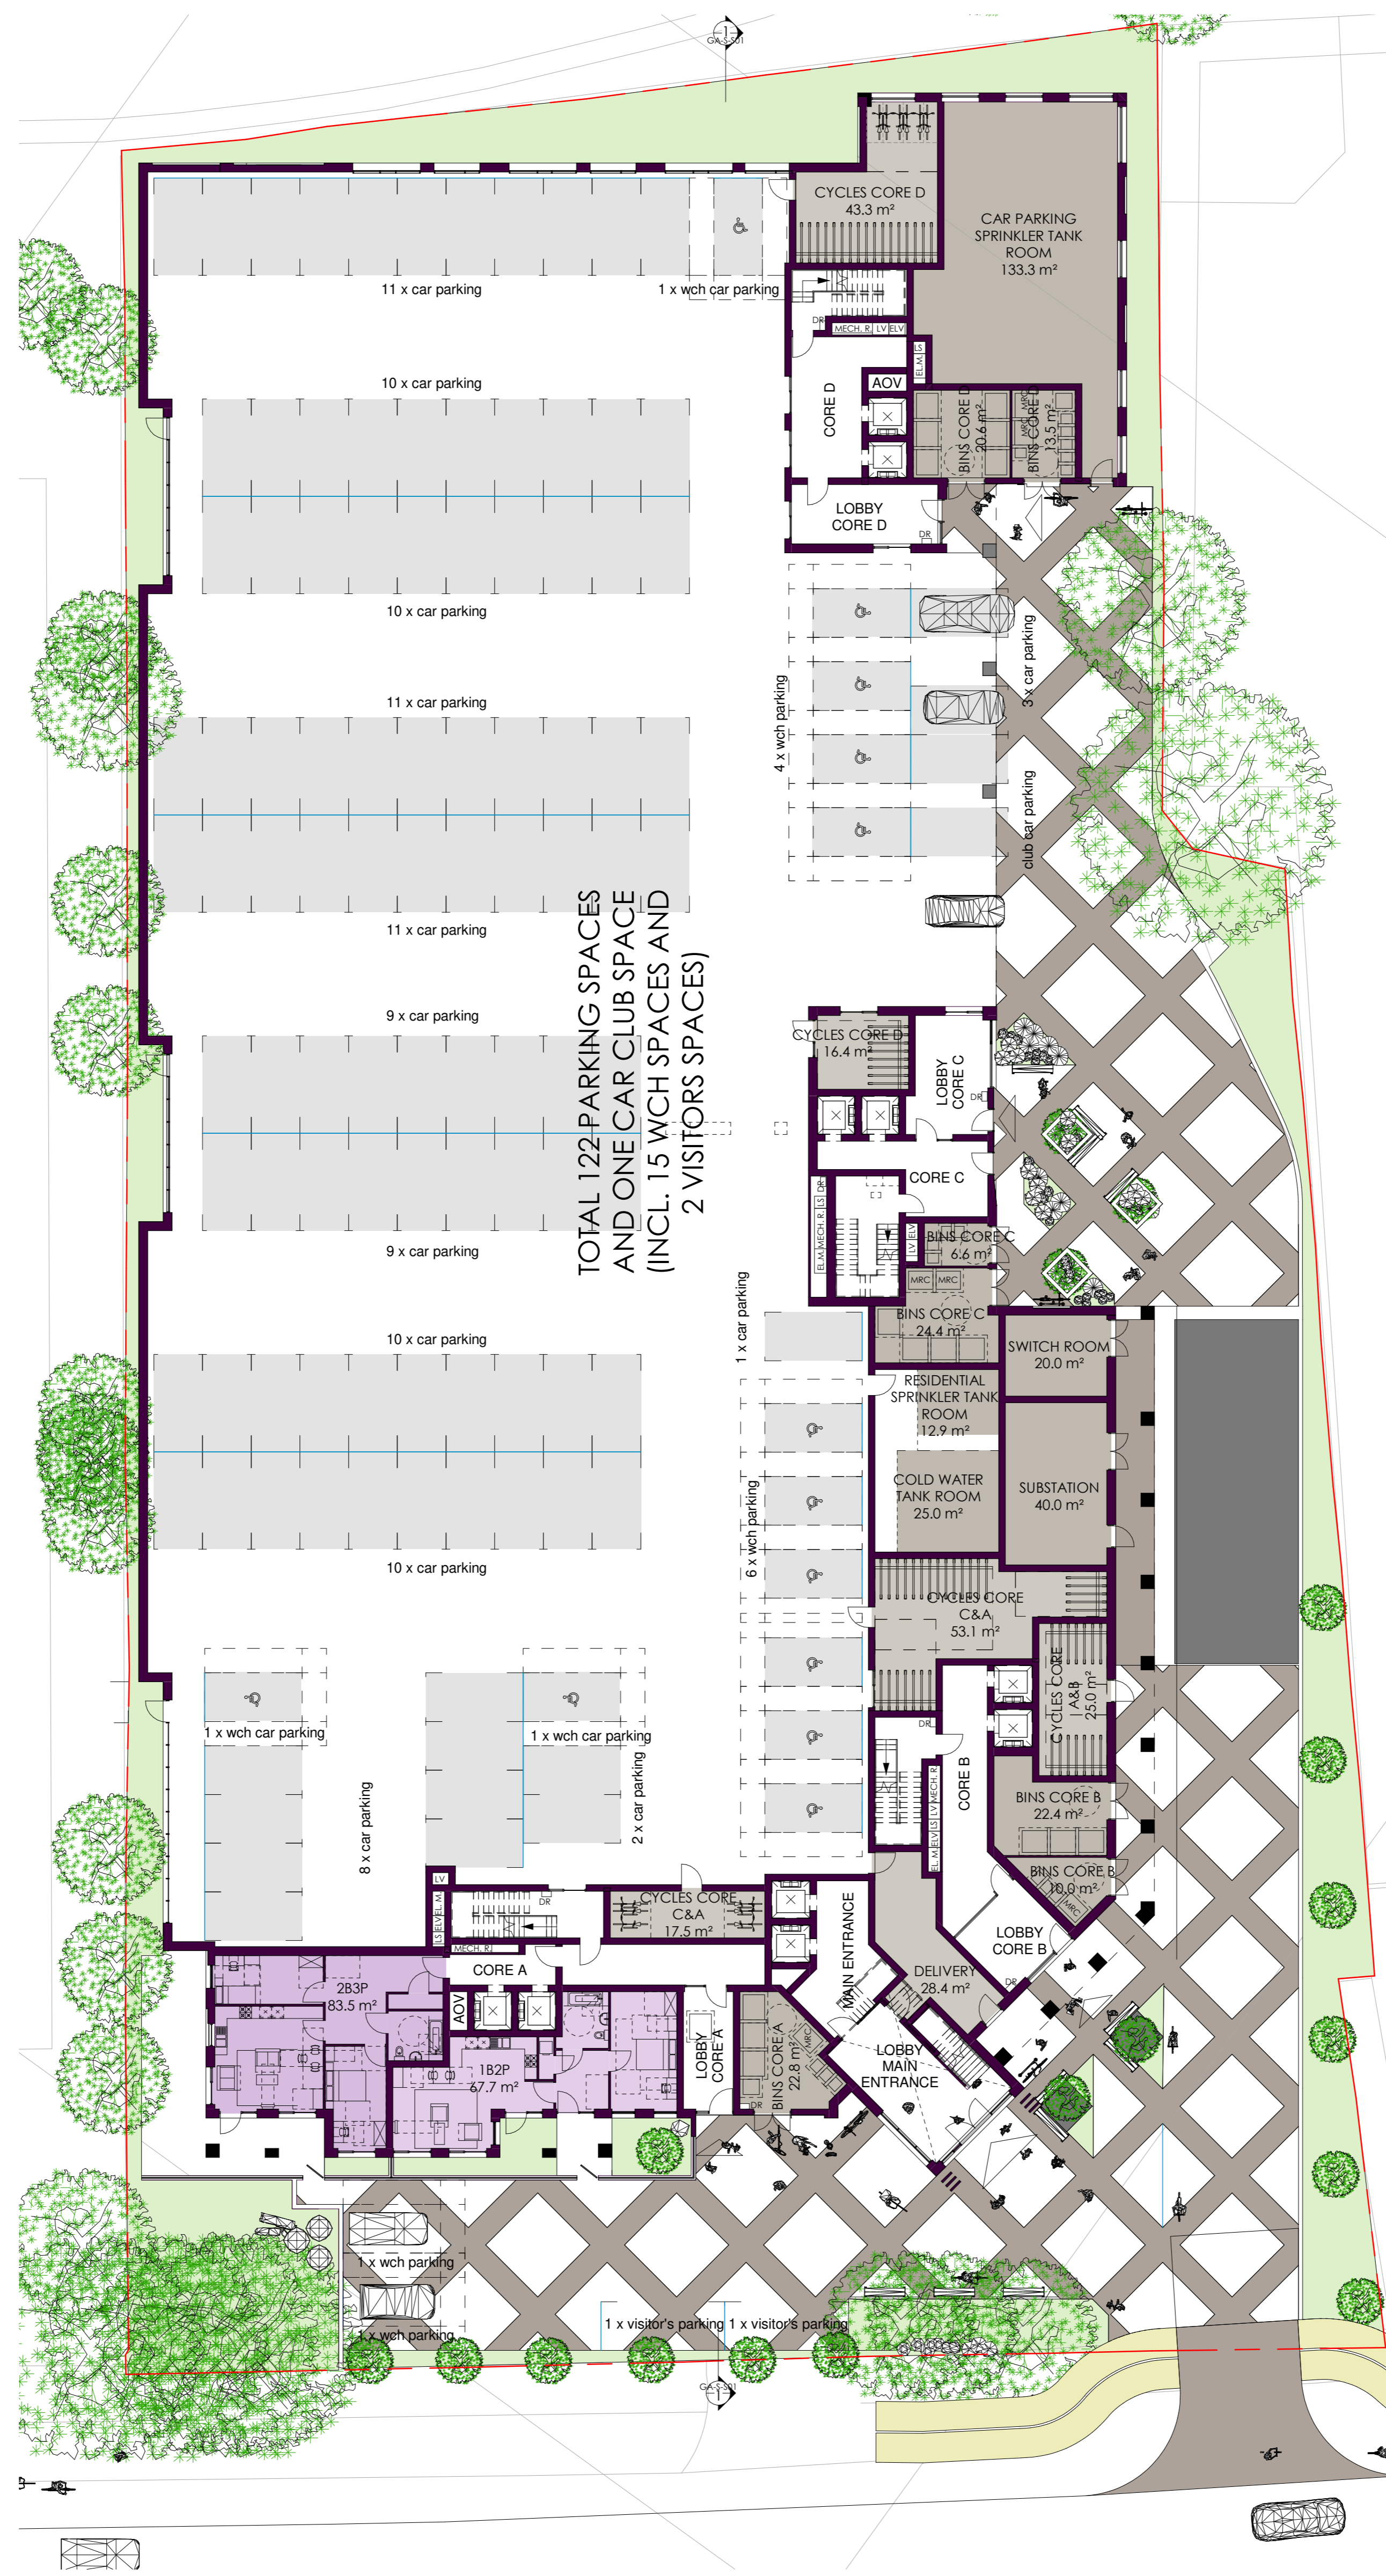

Proposed Ground Floor Plan
 not for construction