


This line measures 100mm on original A3 paper

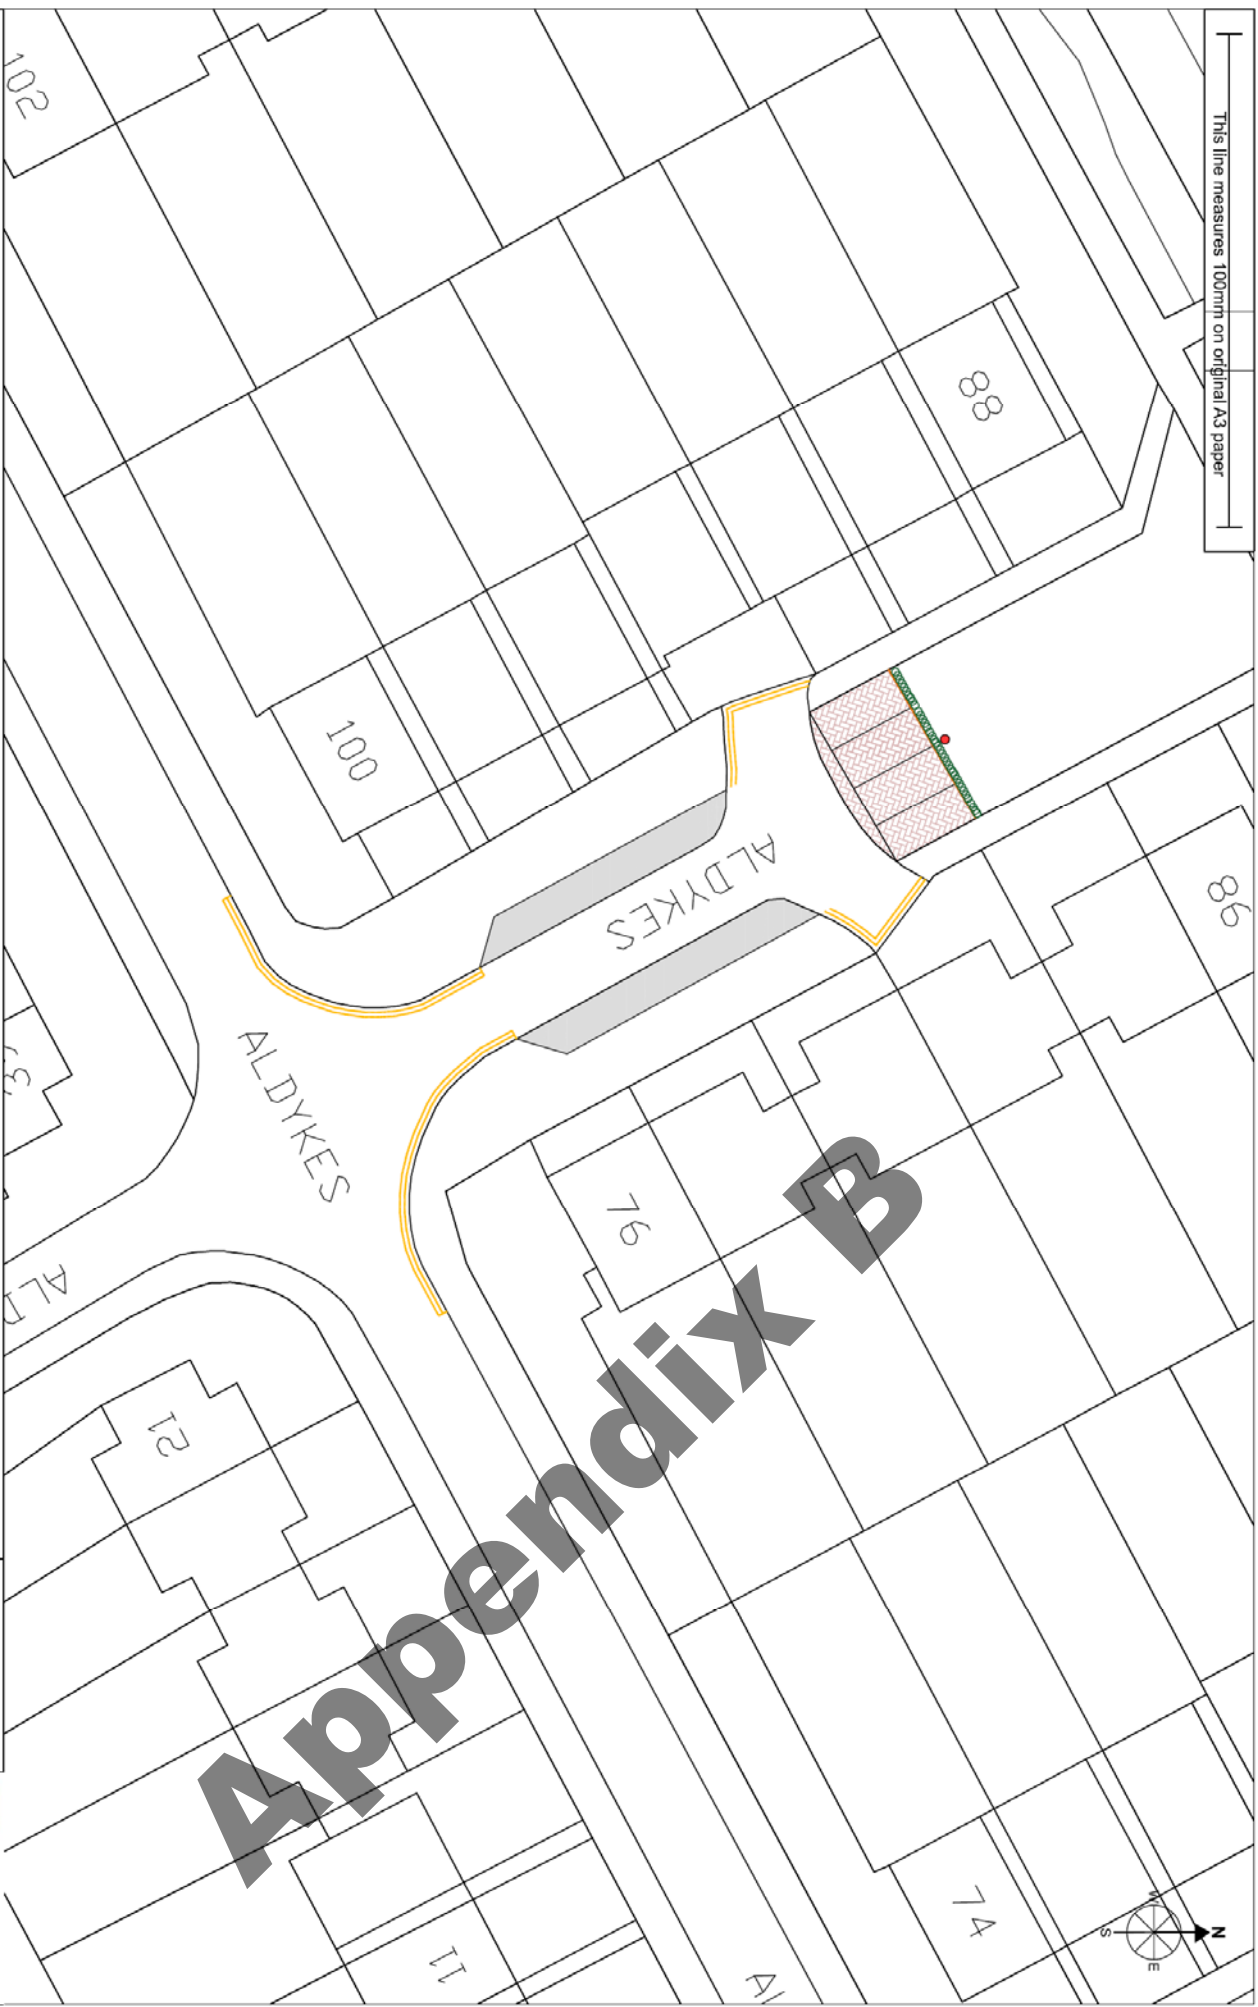

Title: 76-100 Aldykes, Hatfield - parking improvements

-  parking bays
-  proposed double yellow lines "No Waiting at Anytime"
-  planting of shrubbery to rear of parking bays (by WHBC at a date to be determined following construction)
-  re-location of existing lamp column
-  provide new low level fencing
-  parking bays

Scale - NTS on A3
 Drawn - 03/04/2019
 By - Parking Services-TH
 Drawing - 1 of 1



© Crown Copyright All rights reserved. Welwyn Hatfield
 Borough Council License No. LA 100015547 2019

Appendix B