
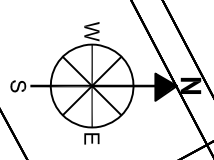


This line measures 100mm on original A3 paper

CAVENDISH WAY

# Appendix F

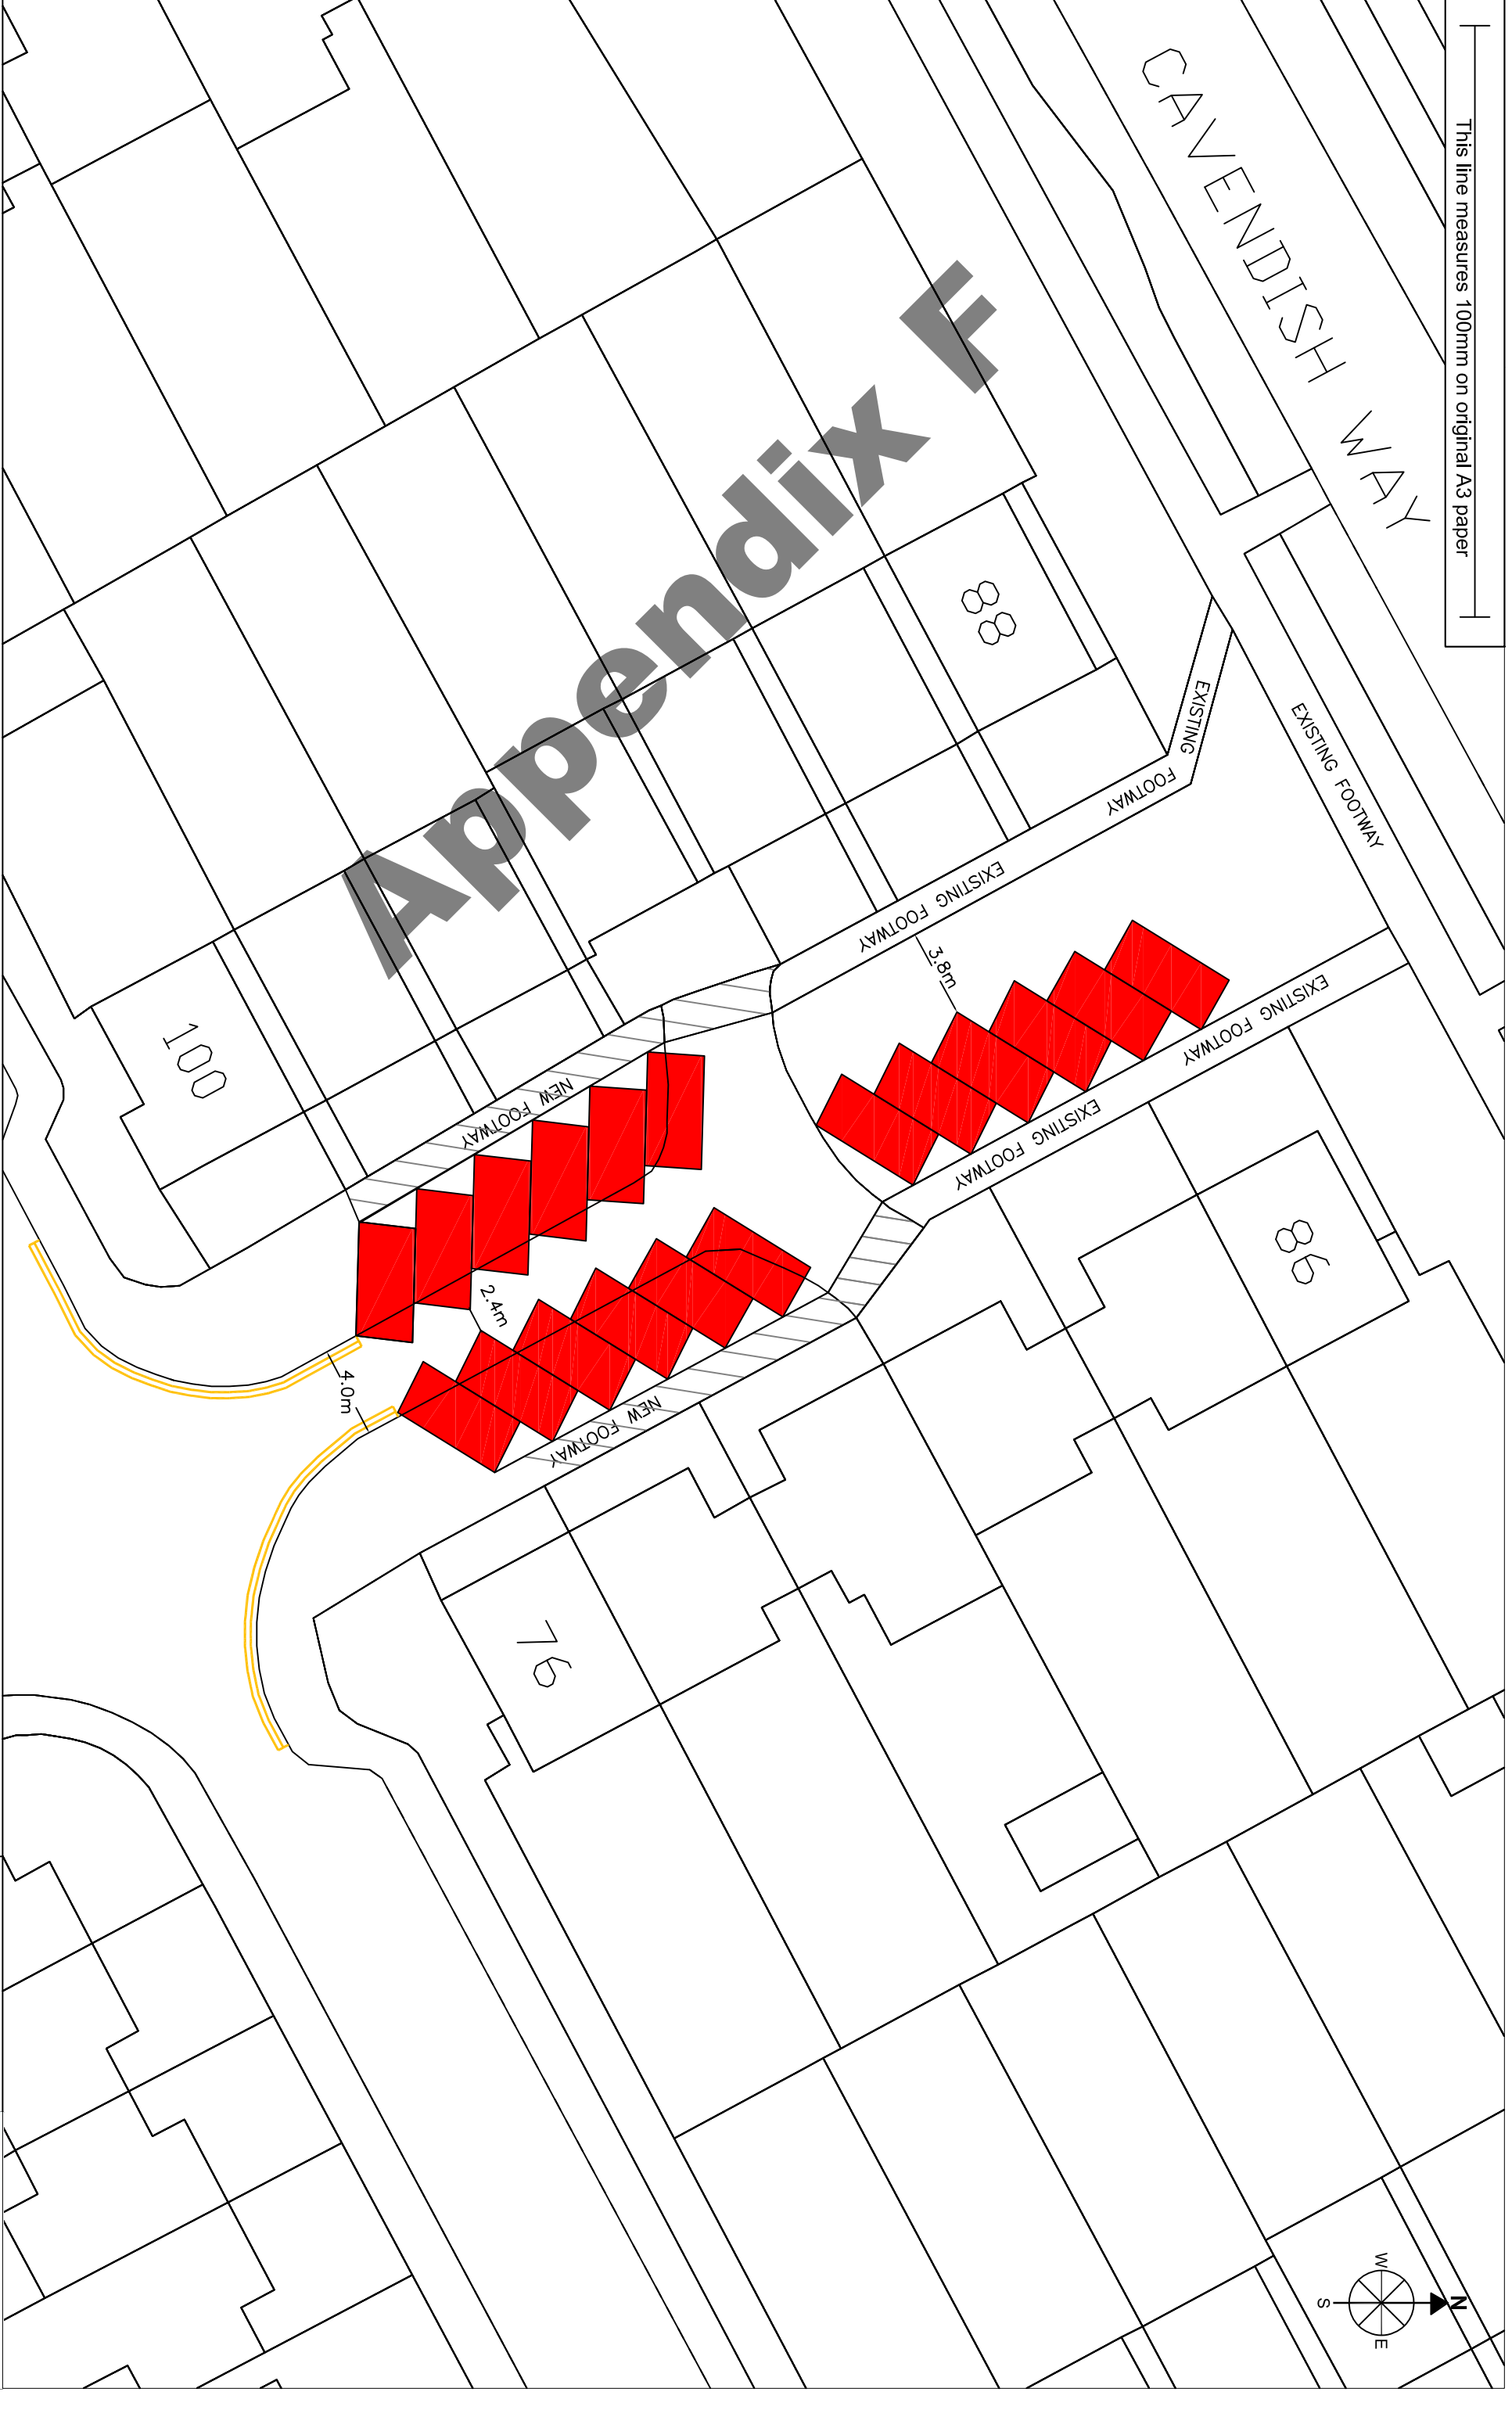

Title:- 76-100 Aldykes, Hatfield - parking improvements A

Key:-

- parking bays
- proposed double yellow lines 'No Waiting at Anytime'

proposed footway leading to existing

Scale - 1:250 on A3  
 Drawn - 14/05/2019  
 By - Parking Services-TH  
 Drawing - 1 of 1



© Crown Copyright All rights reserved Welwyn Hatfield  
 Borough Council License No. LA 100019547 2019

This line measures 100mm on original A3 paper

CAVENDISH WAY

EXISTING FOOTWAY

EXISTING FOOTWAY

EXISTING FOOTWAY

3.8m

EXISTING FOOTWAY

86

# Appendix F

101



NEW FOOTWAY

2.4m



4.0m

NEW FOOTWAY

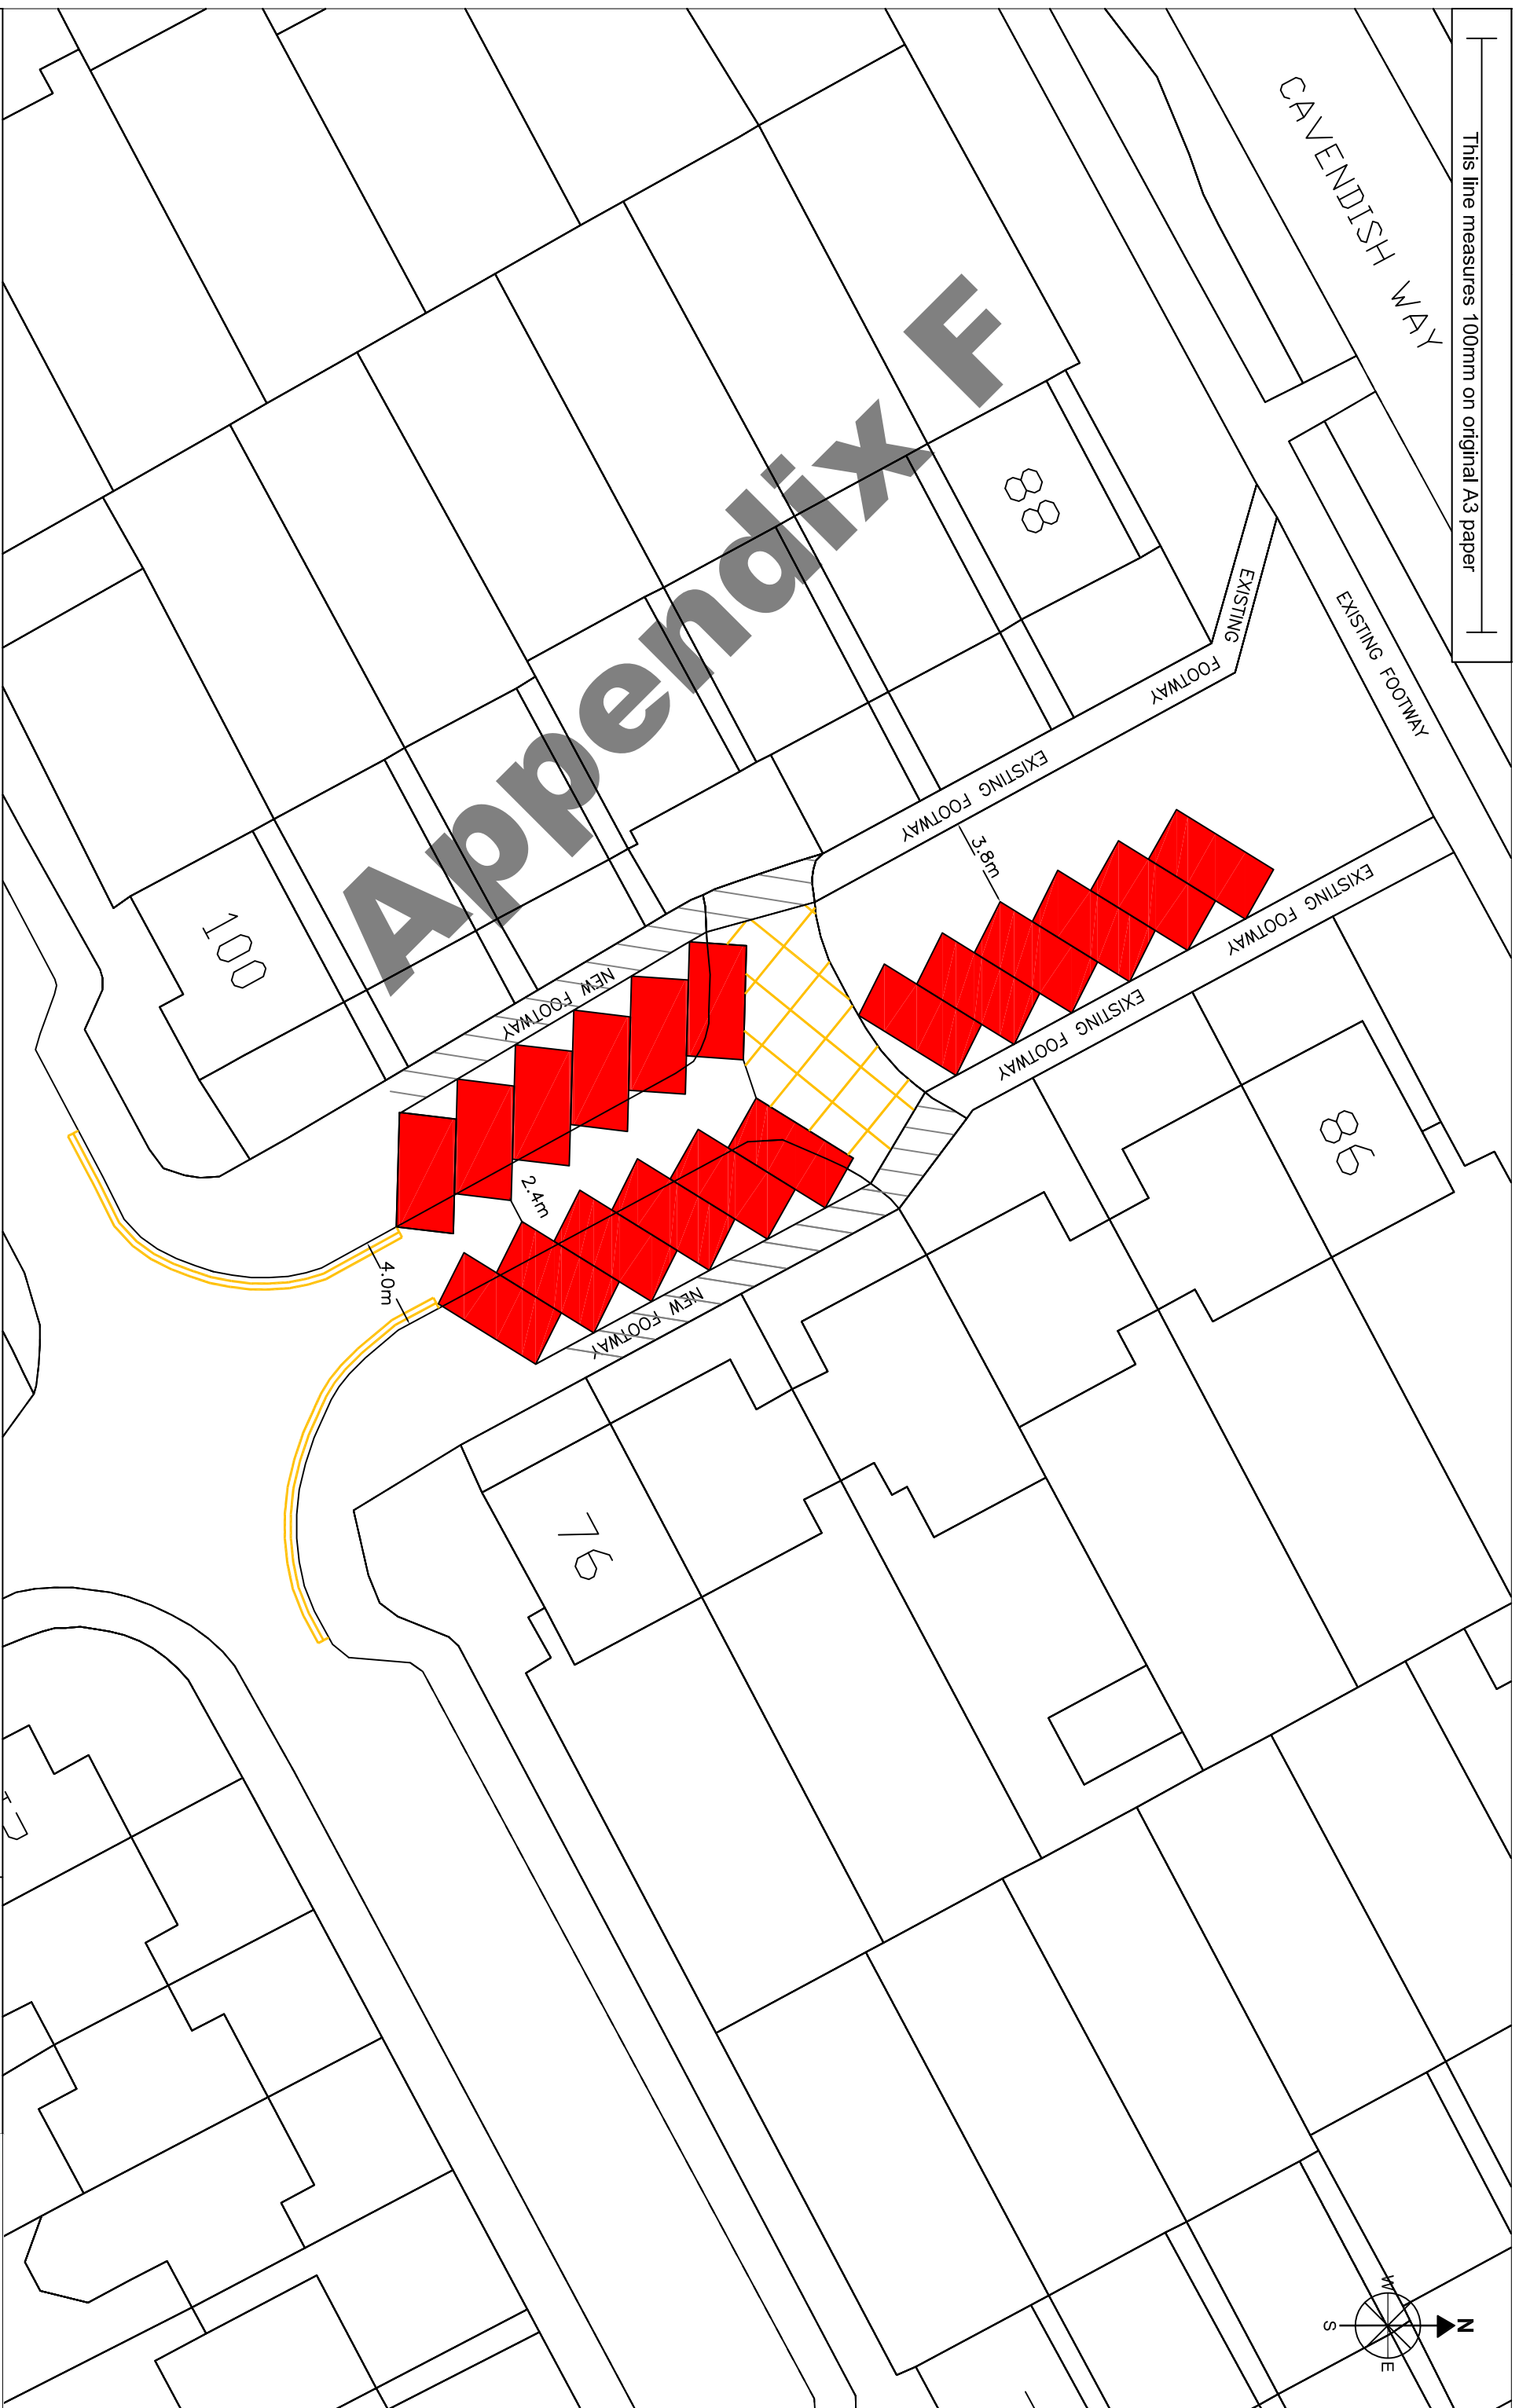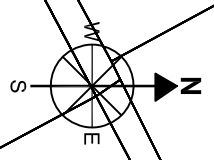76



Title:- 76-100 Aldykes, Hatfield - parking improvements B

Key:-  parking bays  
 proposed footway leading to existing

Scale - 1:250 on A3  
Drawn - 14/05/2019  
By - Parking Services-TH  
Drawing - 1 of 1



© Crown Copyright All rights reserved Welwyn Hatfield  
Borough Council License No. LA 100019547 2019

This line measures 100mm on original A3 paper

CAVENDISH WAY

EXISTING FOOTWAY

EXISTING FOOTWAY

EXISTING FOOTWAY

EXISTING FOOTWAY

EXISTING FOOTWAY

EXISTING FOOTWAY

NEW FOOTWAY

NEW FOOTWAY TO MERGE INTO EXISTING

86


76

101

4.0m

2.7m

UB 3

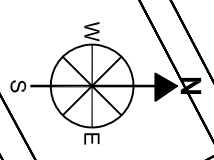

Appendix F

Title:- 76-100 Aldykes, Hatfield - parking improvements C

Key:-  parking bays  
 proposed double yellow lines 'No Waiting at Anytime'

 proposed footway leading to existing

Scale - 1:250 on A3  
Drawn - 14/05/2019  
By - Parking Services-TH  
Drawing - 1 of 1



© Crown Copyright All rights reserved Welwyn Hatfield  
Borough Council License No. LA 100019547 2019