



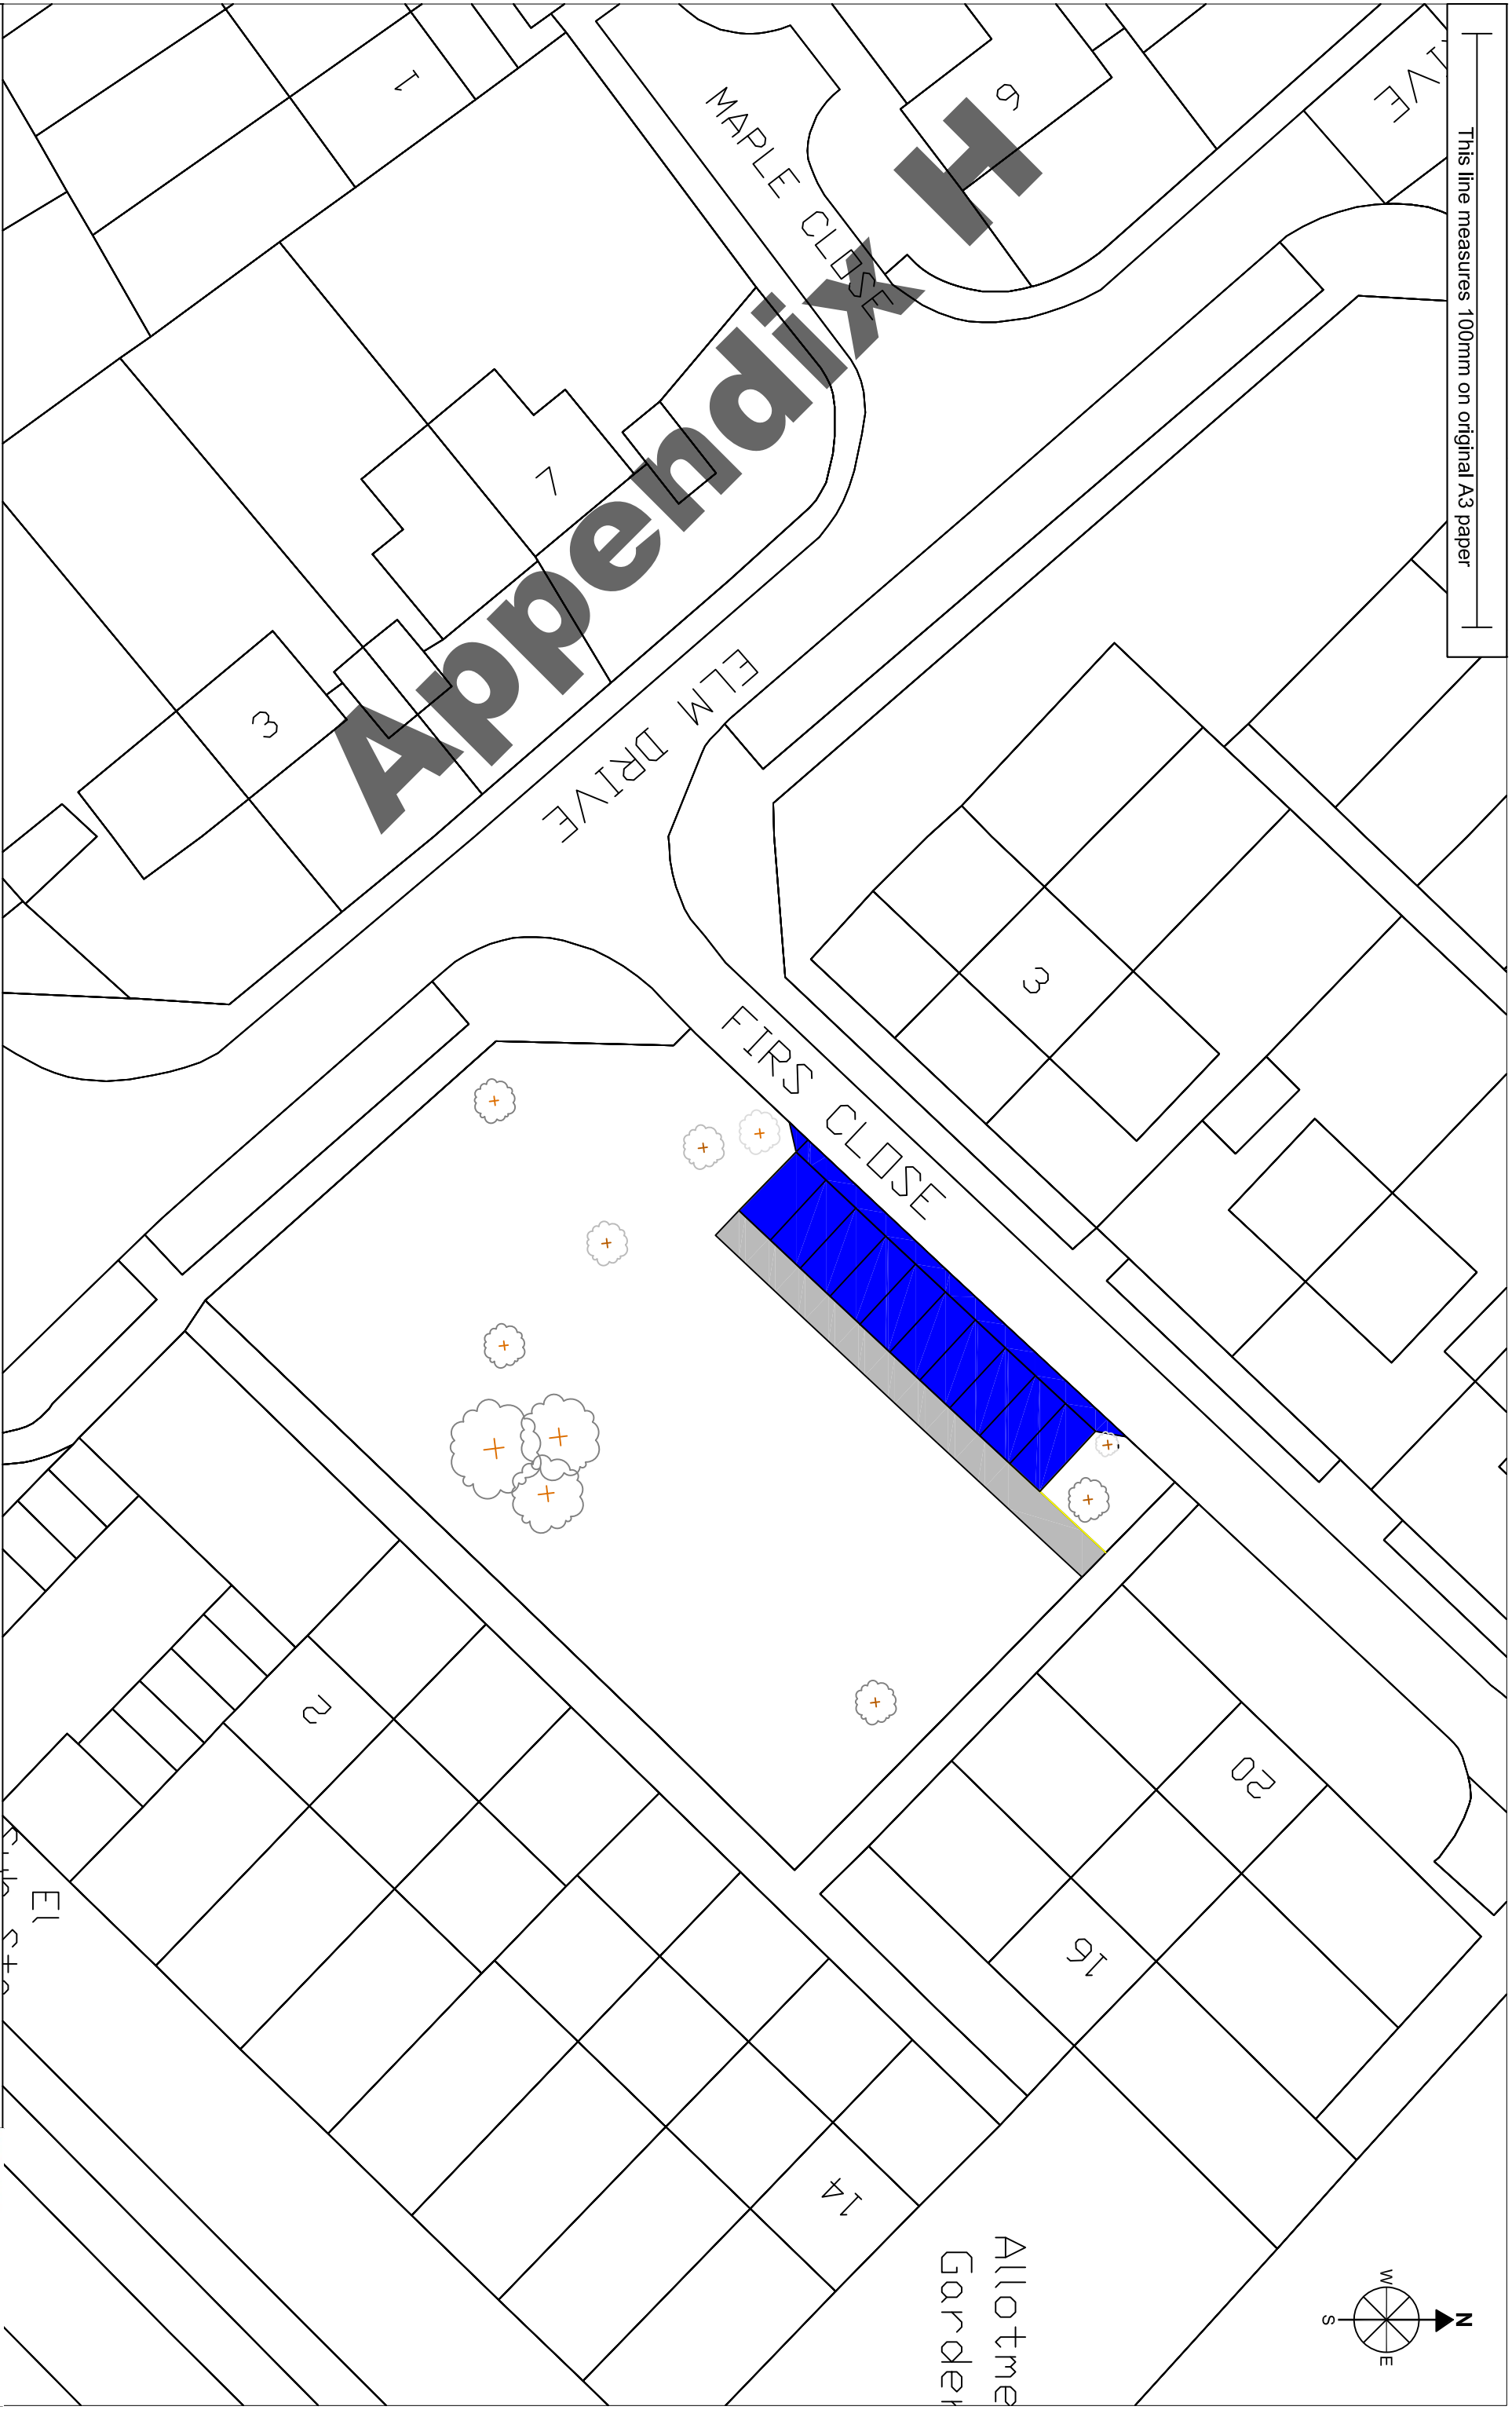

This line measures 100mm on original A3 paper

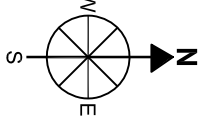

Appendix H

Title:- Firs Close, Hatfield - proposed parking improvements

Key:-
 proposed residential parking bays
 proposed additional footway

Allotment
Garden

Scale - NTS on A3
Drawn - 12/06/2019
By - Parking Services-TH
Drawing - 1 of 1



© Crown Copyright All rights reserved Welwyn Hatfield
Borough Council License No. LA 100019547 2019