

Council Offices, The Campus  
Welwyn Garden City, Herts, AL9 6AE

Title: The Borough of Welwyn Hatfield (Various Roads, Sherrards, Welwyn Garden City) (Restriction of Waiting, Permit Parking Zone) Order Plan 202X

Scale: 1:3800

Date: 19-07-2024

Project: Sherrards Ward Consultation

Drawing Number: SWC001-2024-1

Drawn: Nick Turrell

Legend:

Resident Permit Zone Mon-Fri 9am-3pm

New No Waiting At Any Time



Council Offices, The Campus  
Welwyn Garden City, Herts, AL9 5AE

Title: The Borough of Welwyn Hatfield (Various Roads, Sherrards, Welwyn Garden City) (Restriction of Waiting, Permit Parking Zone) Order Plan 202X

Scale: 1:3800


Date: 19-07-2024

Project: Sherrards Ward Consultation

Drawing Number: SWC001-2024-2

Drawn: Nick Turrell

Legend:  
 Resident Permit Zone Mon-Fri 9am-3pm  
 New No Waiting At Any Time

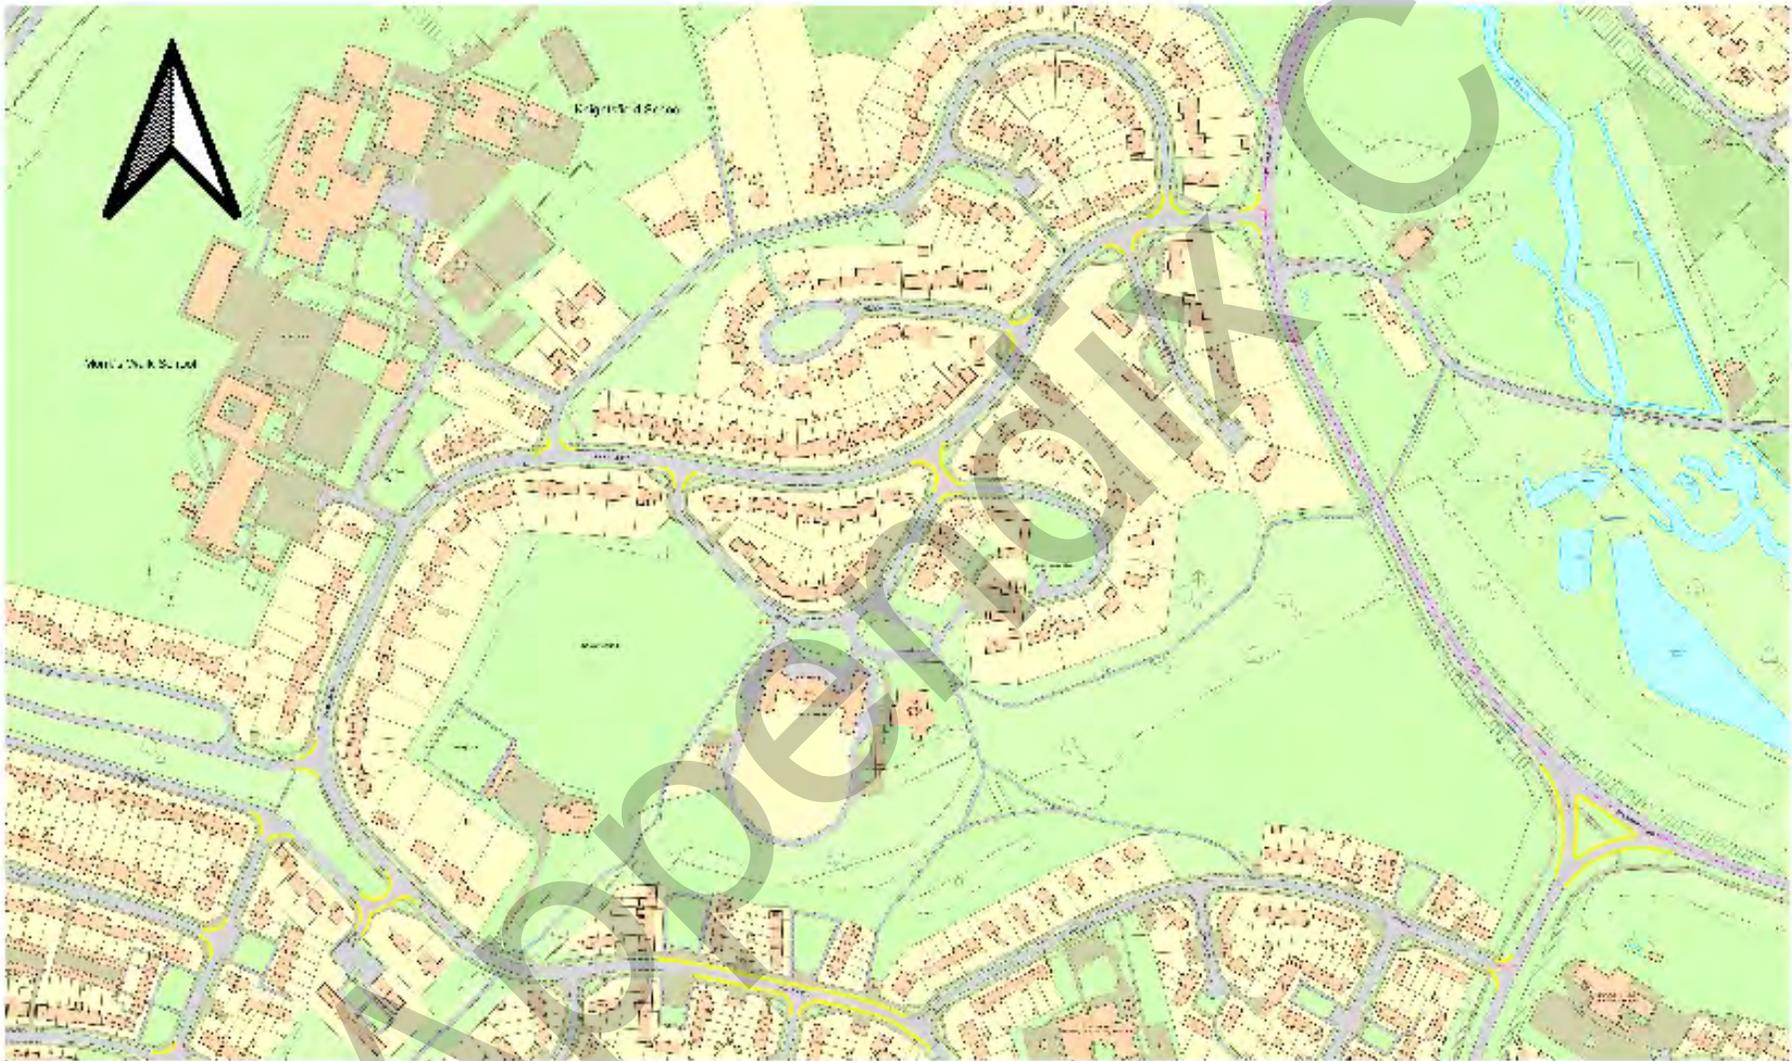

Council Offices, The Campus  
Welwyn Garden City, Herts, AL9 6AE

**Title:** The Borough of Welwyn Hatfield (Various Roads, Sherrards, Welwyn Garden City) (Restriction of Waiting, Permit Parking Zone) Order Plan 2024

**Scale:** 1:3800


**Date:** 19-07-2024

**Project:** Sherrards Ward Consultation

**Drawing Number:** SWC001-2024-3

**Drawn:** Nick Turrell

**Legend:**  
 Resident Permit Zone Mon-Fri 9am-3pm  
 New No Waiting At Any Time

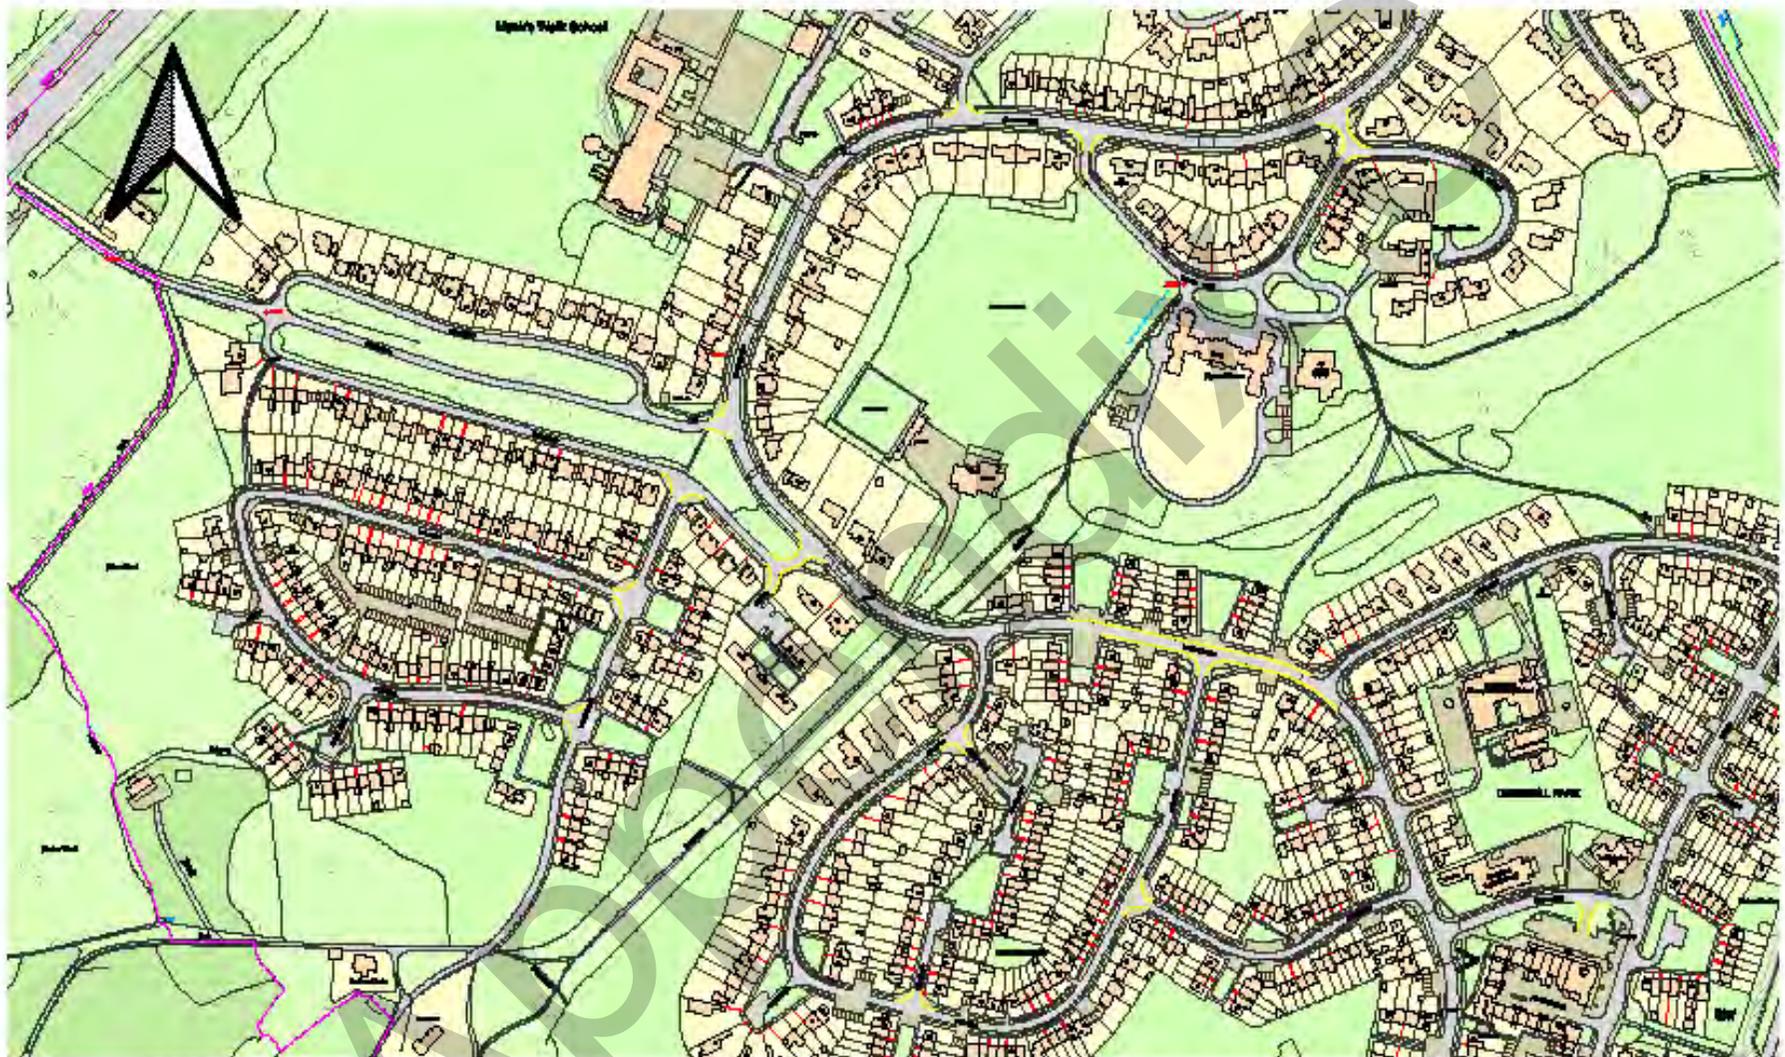

Council Offices, The Campus  
Welwyn Garden City, Herts, AL9 6AE

Title: The Borough of Welwyn Hatfield (Various Roads, Sherrards, Welwyn Garden City) (Restriction of Waiting, Permit Parking Zone) Order Plan 202X

Scale: 1:3800

Date: 02-08-2024

Project: Sherrards Ward Consultation


Drawing Number: SWC001-2024-4

Drawn: Nick Turrell

Legend:

— Resident Permit Zone Mon-Fri 9am-3pm

— Now No Waiting At Any Time

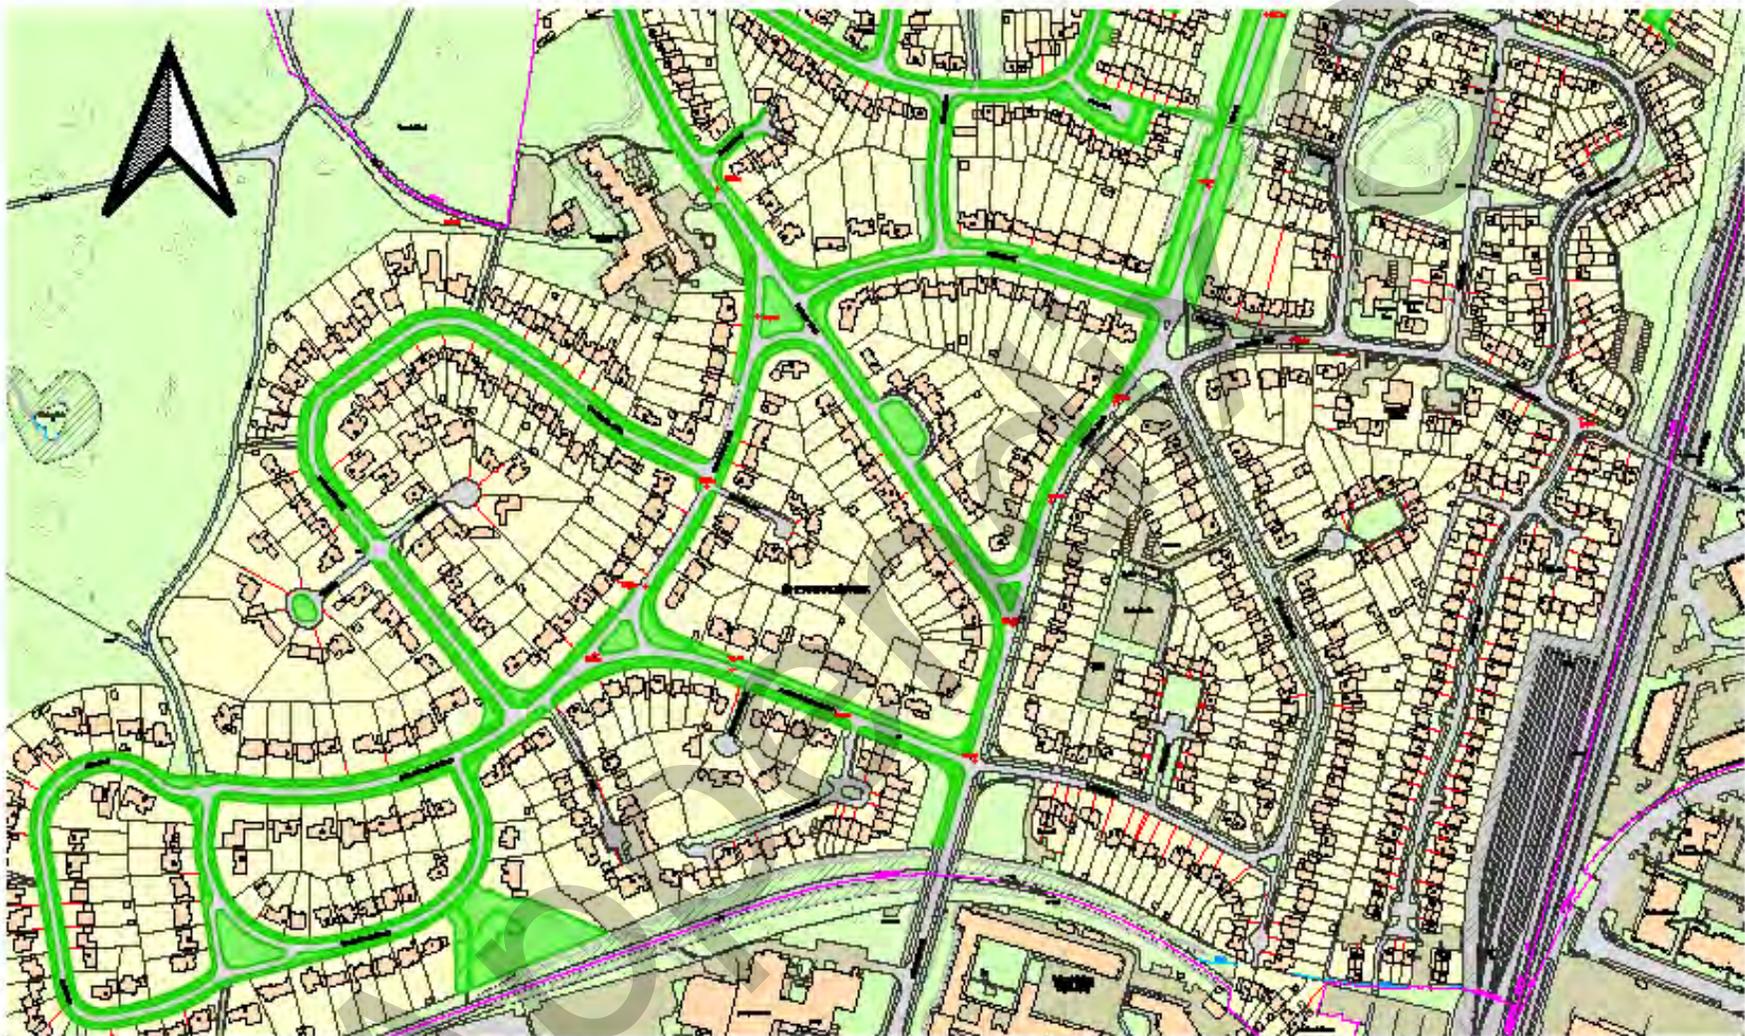

Council Offices, The Campus  
Welwyn Garden City, Herts, AL8 6AE

Title: The Borough of Welwyn Hatfield (Various Roads, Sherrards, Welwyn Garden City) (Prohibition of Stopping and Waiting on Verge or Footway) Order Plan 202X

Scale: 1:3800

Date: 19-07-2024


Project: Sherrards Ward Consultation

Drawing Number: SWCV01-2024-1

Drawn: Nick Turrell

Legend:

— Verge and Footway Prohibition

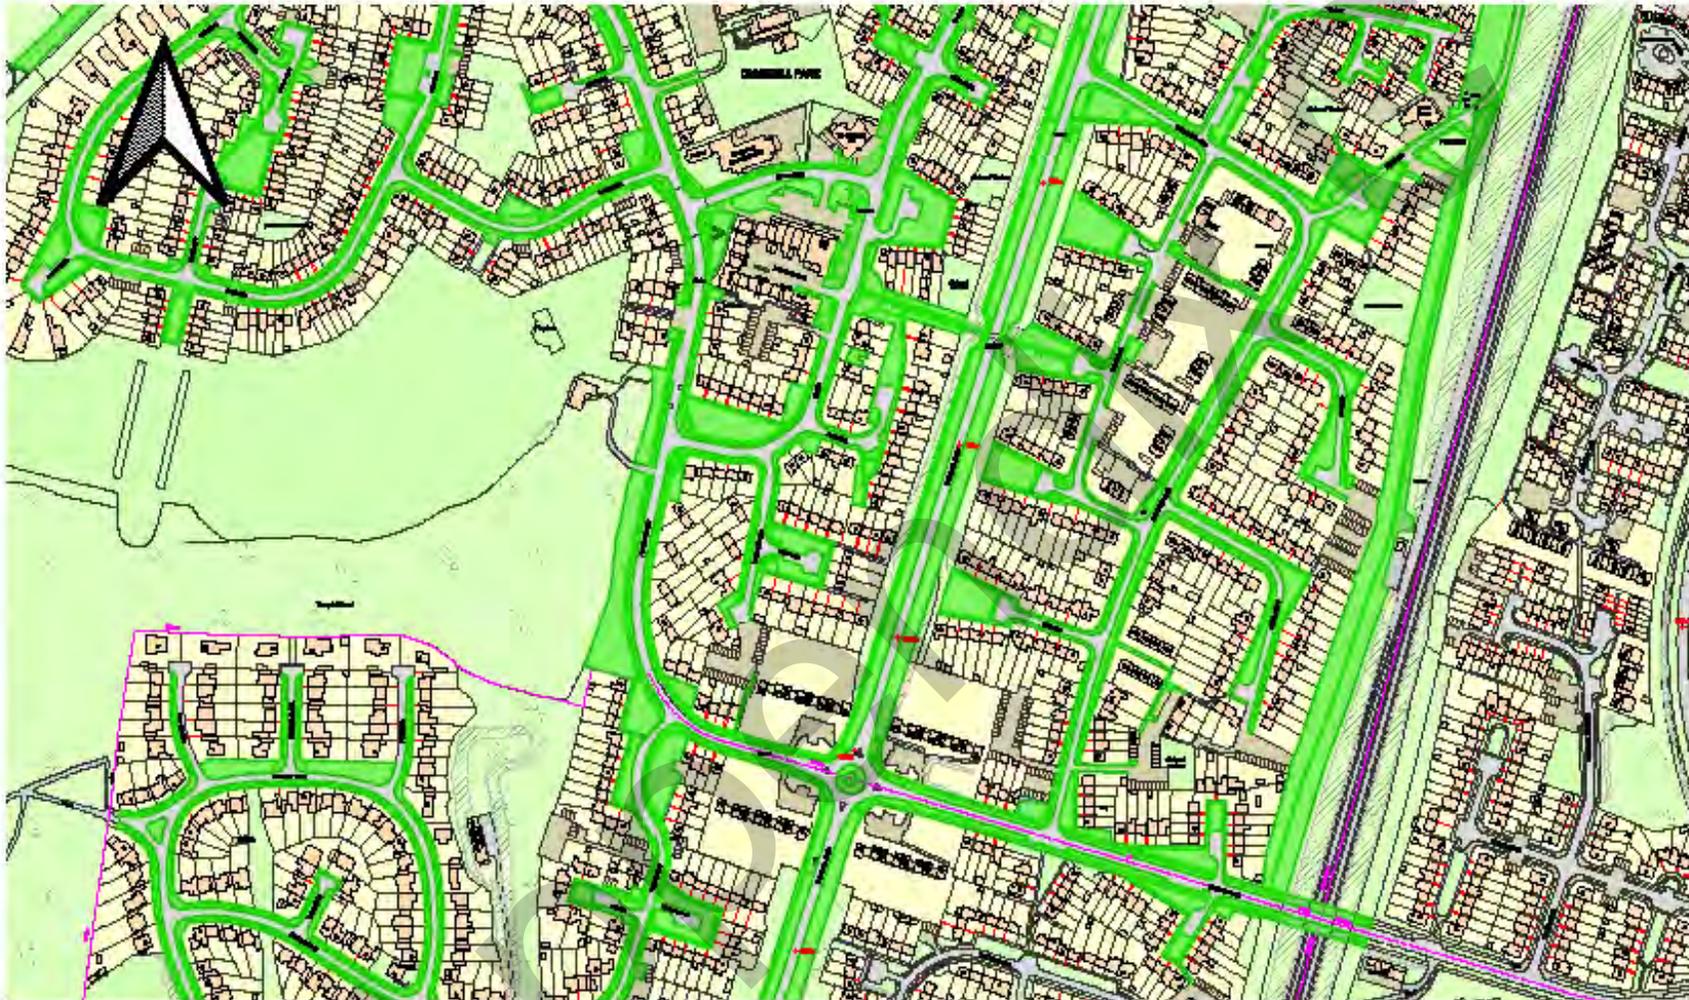

Council Offices, The Campus  
Welwyn Garden City, Herts, AL9 5AE

Title: The Borough of Welwyn Hatfield (Various Roads, Sherrards, Welwyn Garden City) (Prohibition of Stopping and Waiting on Verge or Footway) Order Plan 202X

Scale: 1:3800

Date: 19-07-2024

Project: Sherrards Ward Consultation

Drawing Number: SWCV01-2024-2

Drawn: Nick Turrell

© Crown Copyright. All rights reserved Welwyn Hatfield Borough Council LA100019547 2024

Legend:

— Verge and Footway Prohibition



Council Offices, The Campus  
Welwyn Garden City, Herts, AL8 6AE

**Title:** The Borough of Welwyn Hatfield (Various Roads, Sherrards, Welwyn Garden City) (Prohibition of Stopping and Waiting on Verge or Footway) Order Plan 202X

**Project:** Sherrards Ward Consultation

**Drawing Number:** SWCV01-2024-3

**Scale:** 1:3800

**Date:** 30-07-2024

**Drawn:** Nick Turrell

**Legend:**

— Verge and Footway Prohibition

© Crown Copyright. All rights reserved Welwyn Hatfield Borough Council LA100019547 2024



Council Office, The Campus  
Welwyn Garden City, Herts, AL8 5AE

Title: The Borough of Welwyn Hatfield (Various Roads, Sherrards, Welwyn Garden City) (Prohibition of Stopping and Waiting on Verge or Footway) Order Plan 202X

Scale: 1:3800

Date: 30-07-2024

Project: Sherrards Ward Consultation

Drawing Number: SWCV01-2024-4

Drawn: Nick Turrell

Legend:

— Verge and Footway Prohibition