




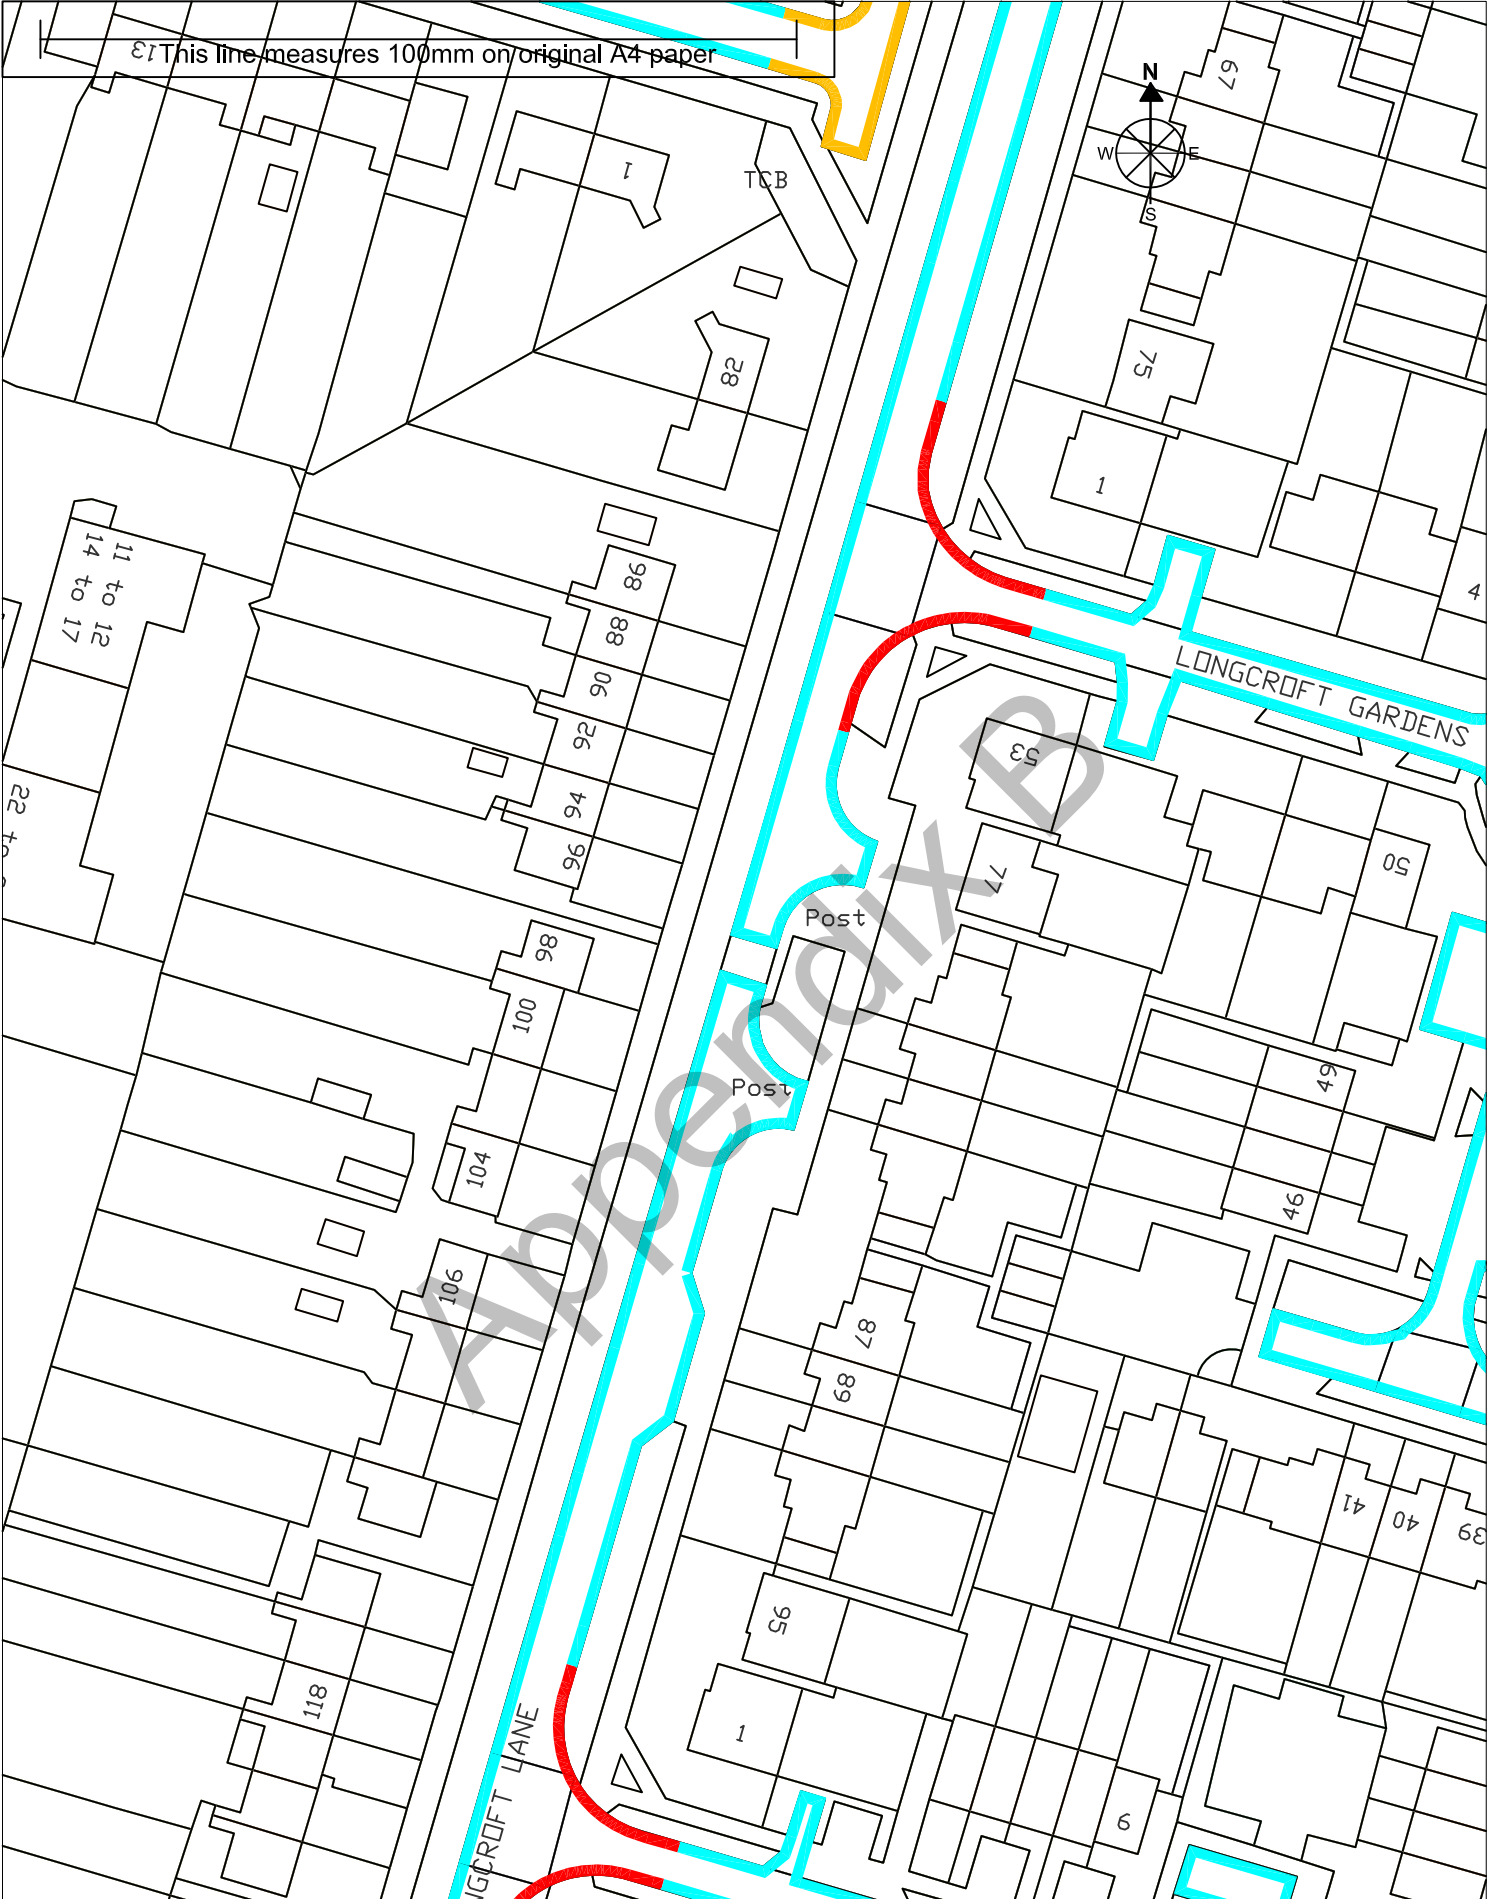


This line measures 100mm on original A4 paper



Title HANDSIDE 1 PARKING CONSULTATION - LONGCROFT LANE REV1

- Key**
-  - Proposed resident permit parking, Monday to Saturday, 9am-5pm
 -  - Proposed No waiting at any time
 -  - Existing restriction
 -  - Existing resident permit parking
 -  - Existing restriction

Scale - Not to scale
Drawn - 30/11/2016
By - Jack Carson
Drawing - 1 of 1



© Crown Copyright All rights reserved Welwyn Hatfield
 Borough Council License No. LA 100019547 2016