
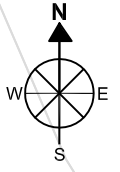


This line measures 100mm on original A4 paper


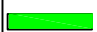


# Appendix A

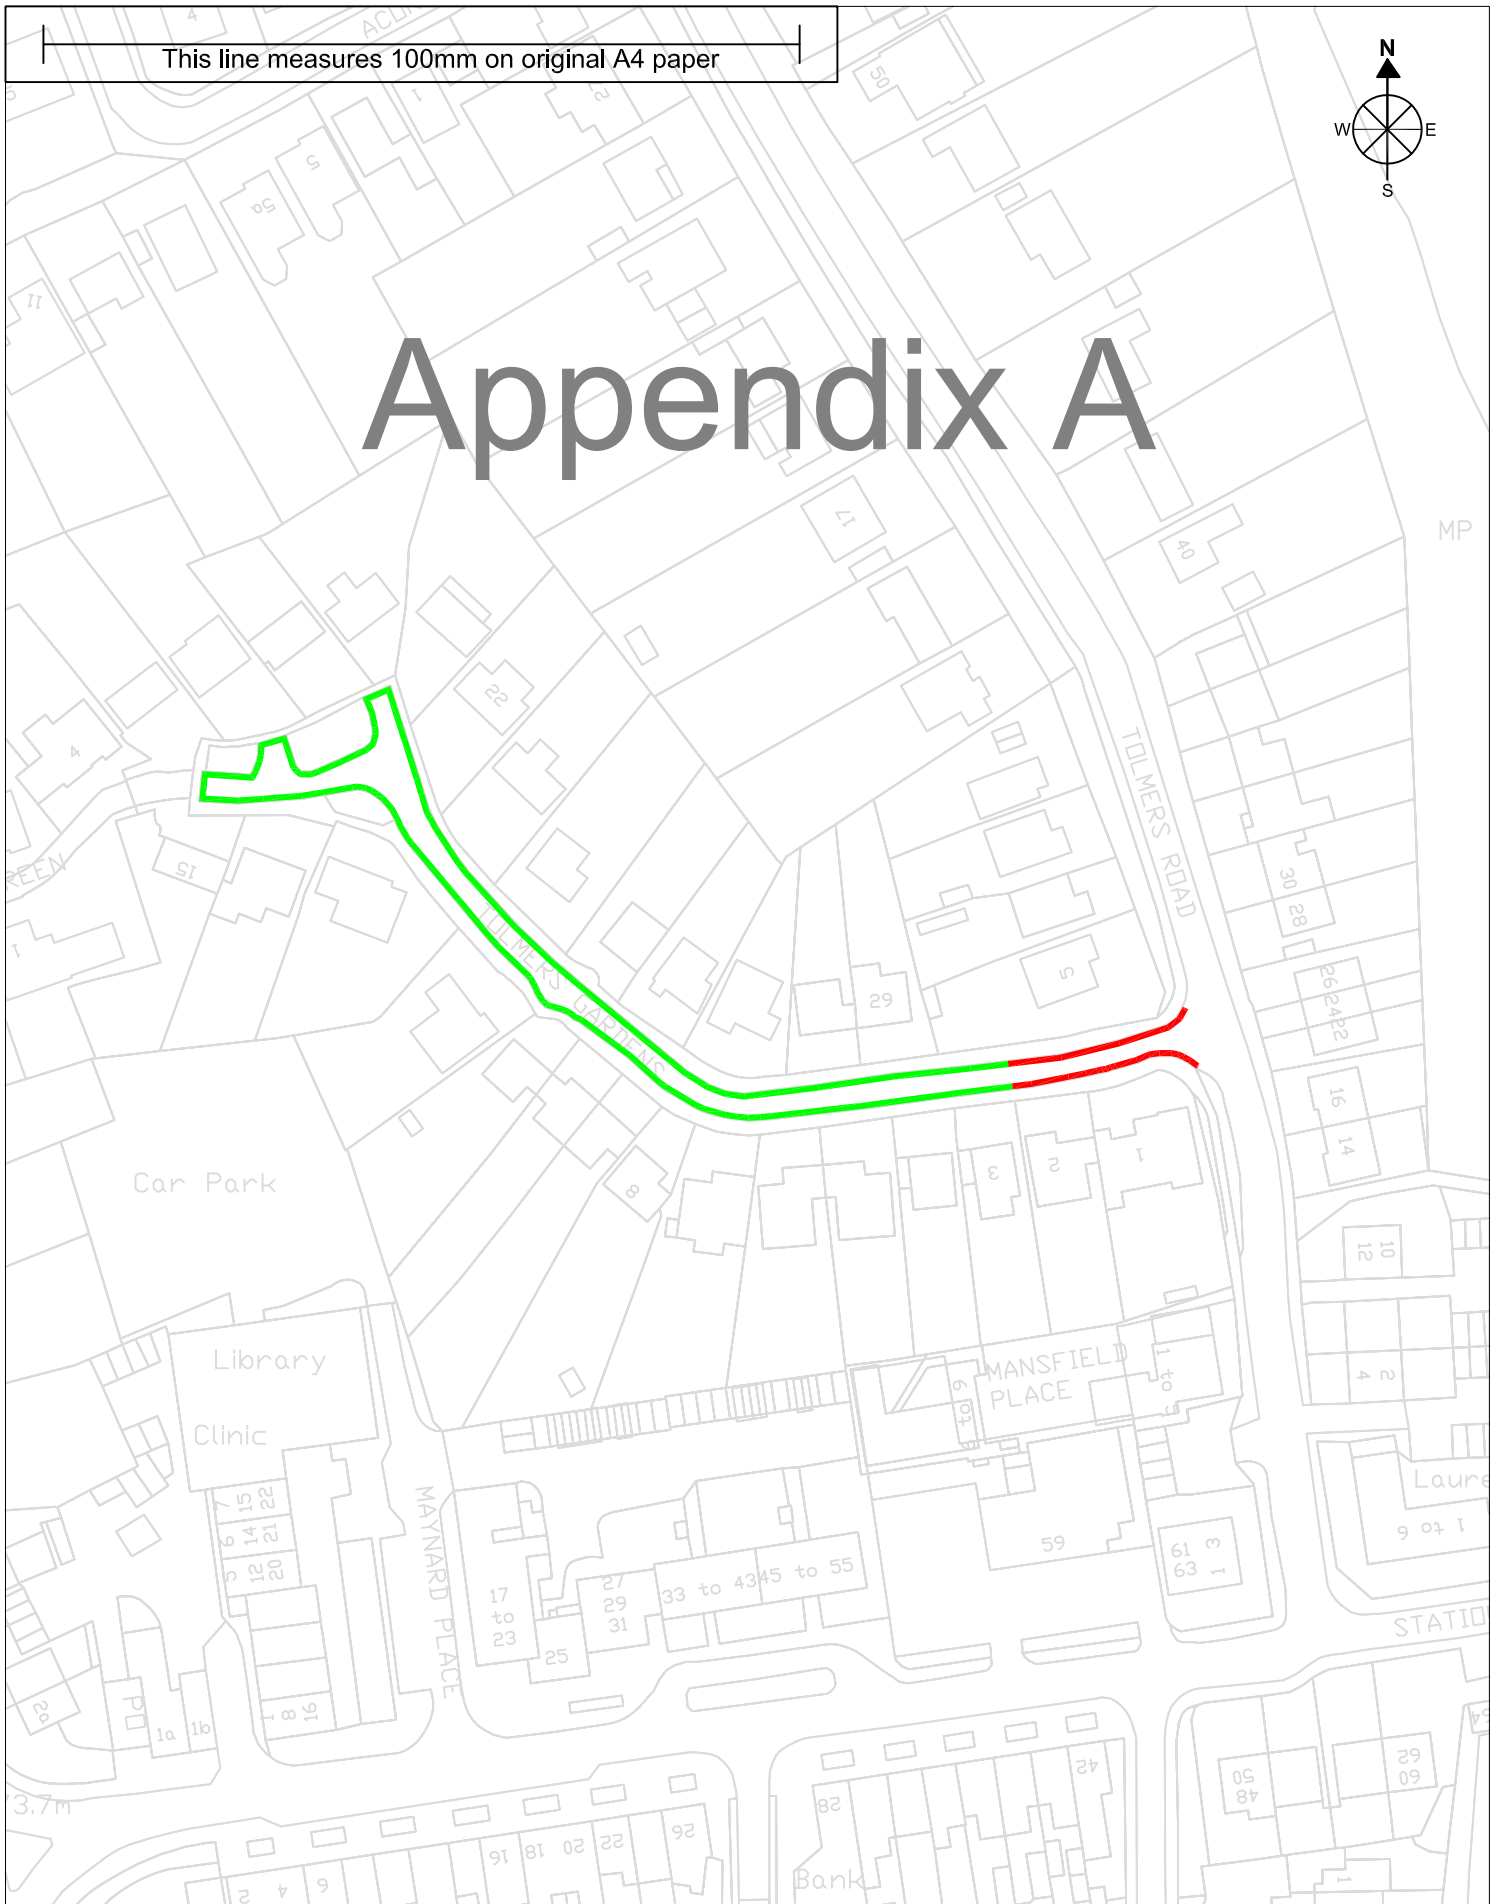

Title:- Tolmers Gardens - Resident Parking Permit Scheme

Key:-

-  - Double yellow lines - No waiting at anytime
-  - Proposed residential permit parking scheme Monday-Saturday 9am-5pm

Scale - 1:2500 on A4  
Drawn - 26/10/2015  
By -  
Drawing - 1 of 2



**WELWYN  
HATFIELD**