


This line measures 100mm on original A4 paper





Appendix B

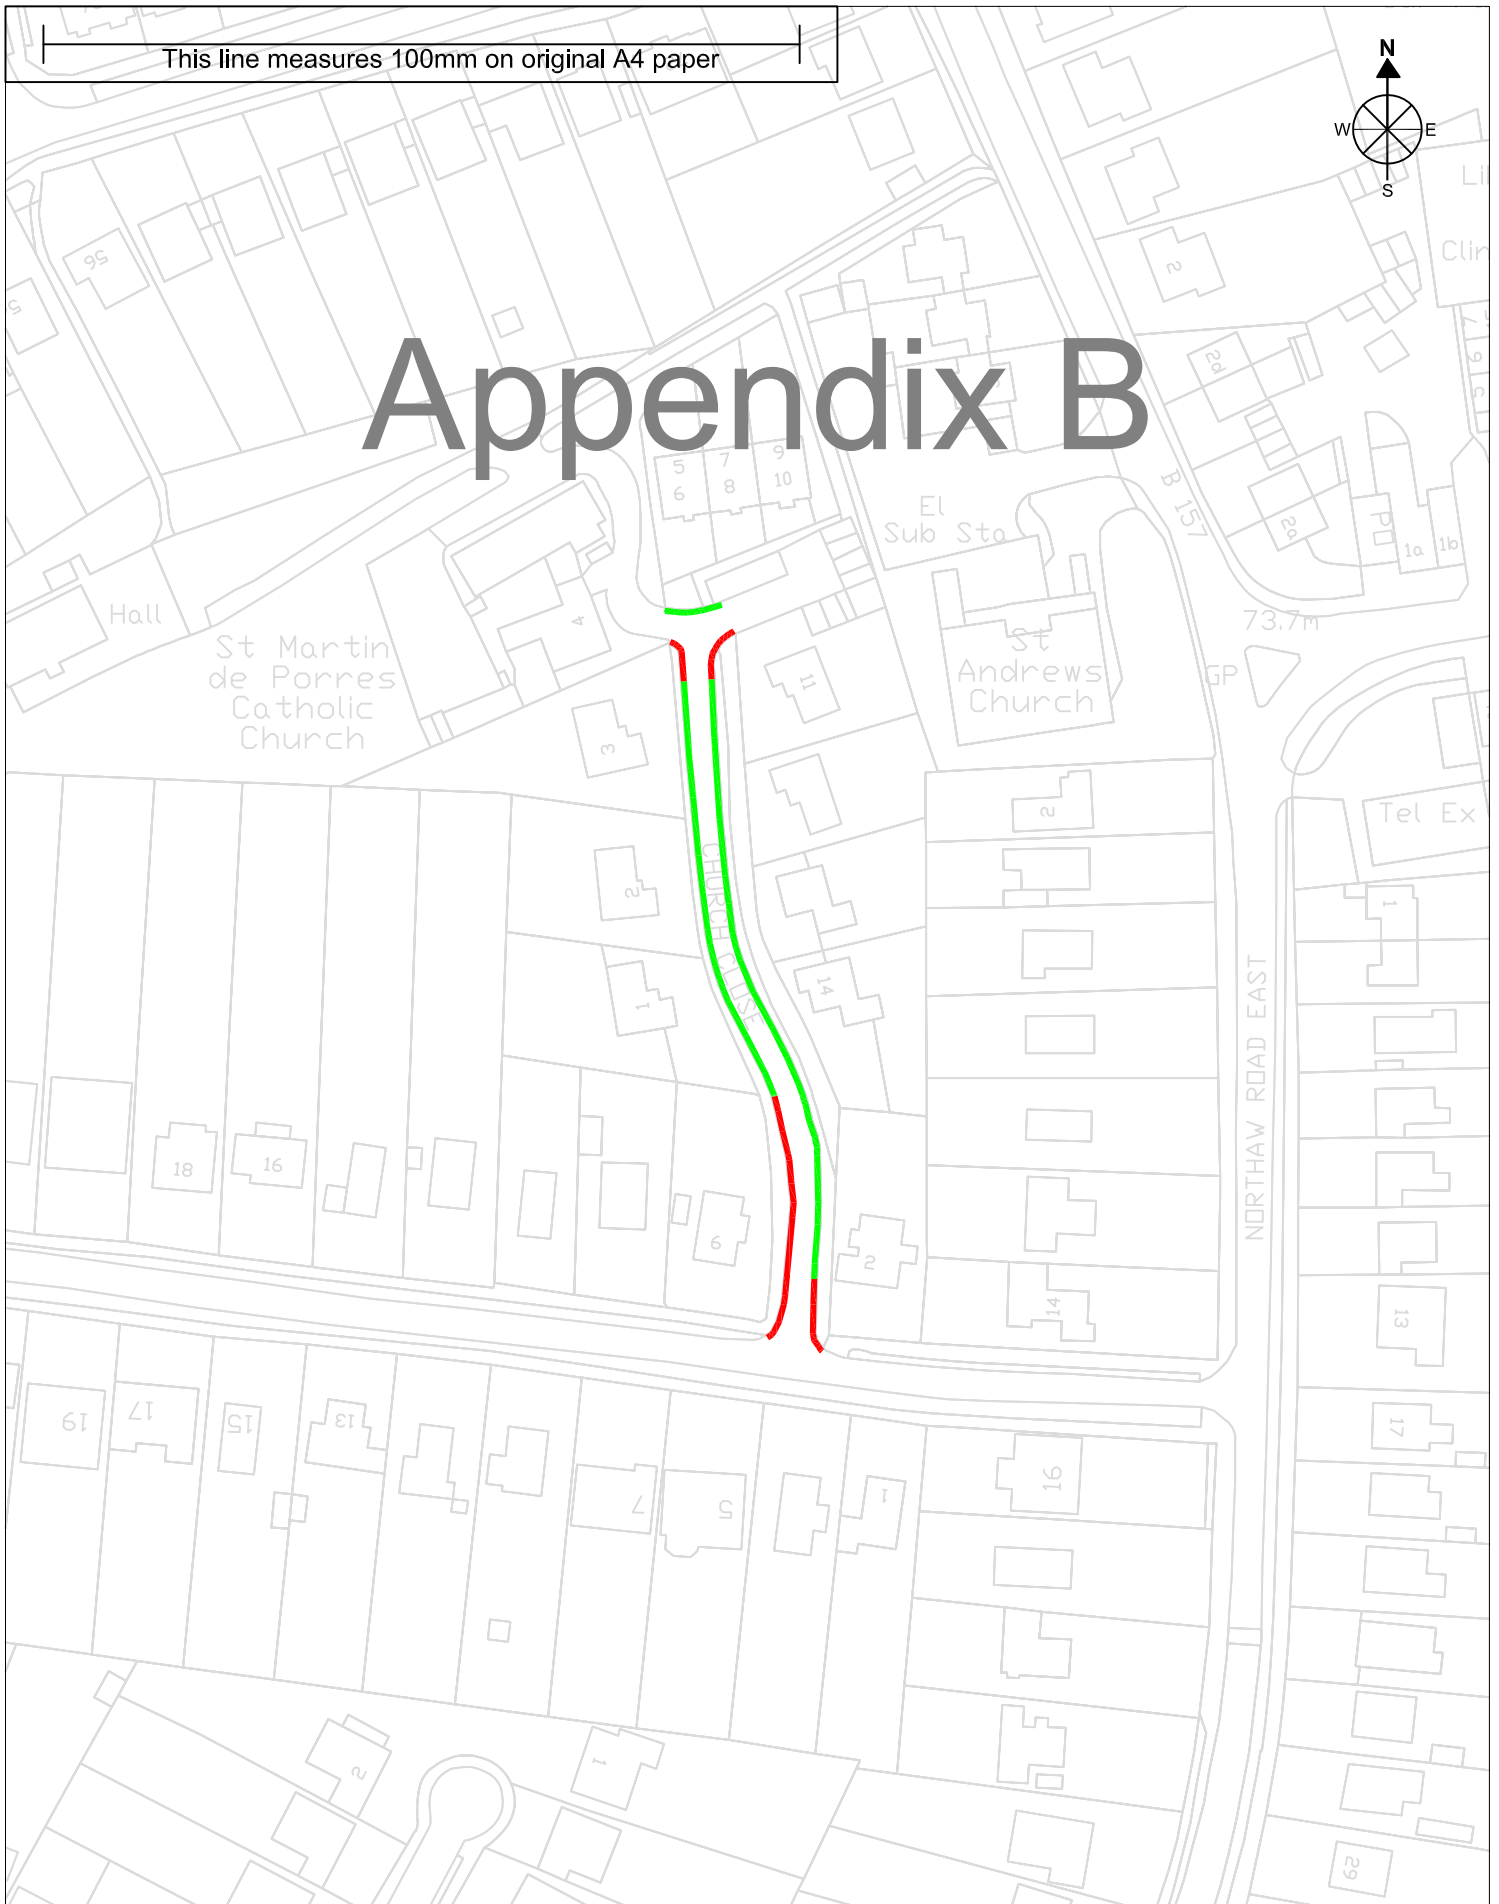

Title:- Church Close - Resident Parking Permit Scheme

Key:-

-  - Double yellow lines - No waiting at anytime
-  - Proposed residential permit parking scheme Monday-Friday 11am-1pm

Scale - 1:2500 on A4

Drawn - 29/10/2015

By -

Drawing - 2 of 2



**WELWYN
HATFIELD**