


Rear elevation 'As Existing'

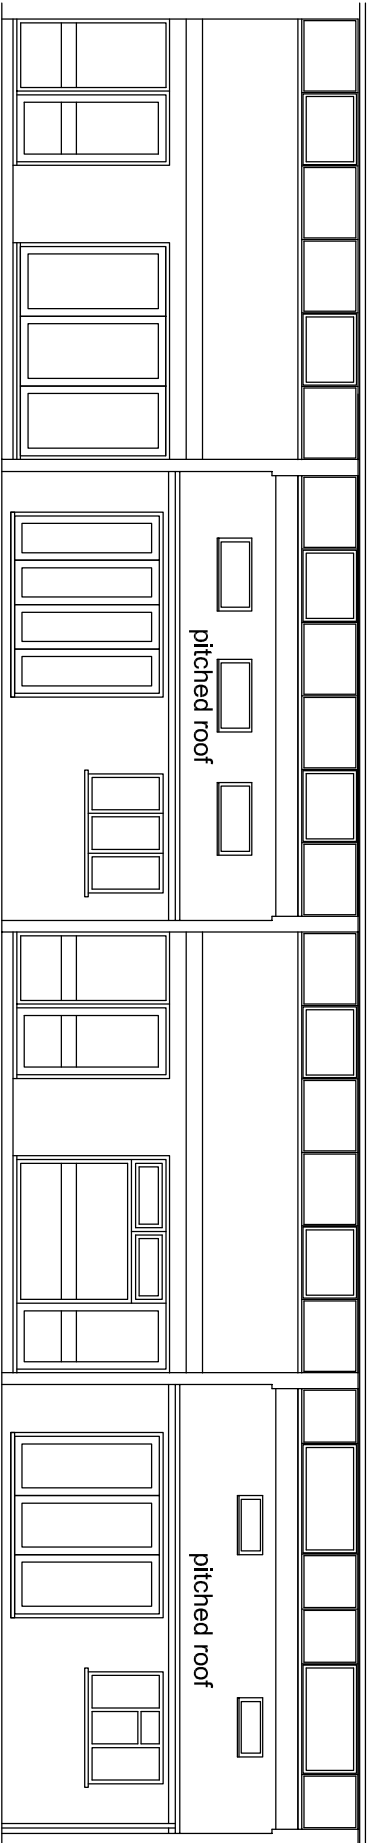

Rear elevation 'As Proposed'

Drawing B4



Scale
1:100 at A3

47 Broomhills, Welwyn Garden City AL7 1RE

Existing and Proposed Rear Elevation