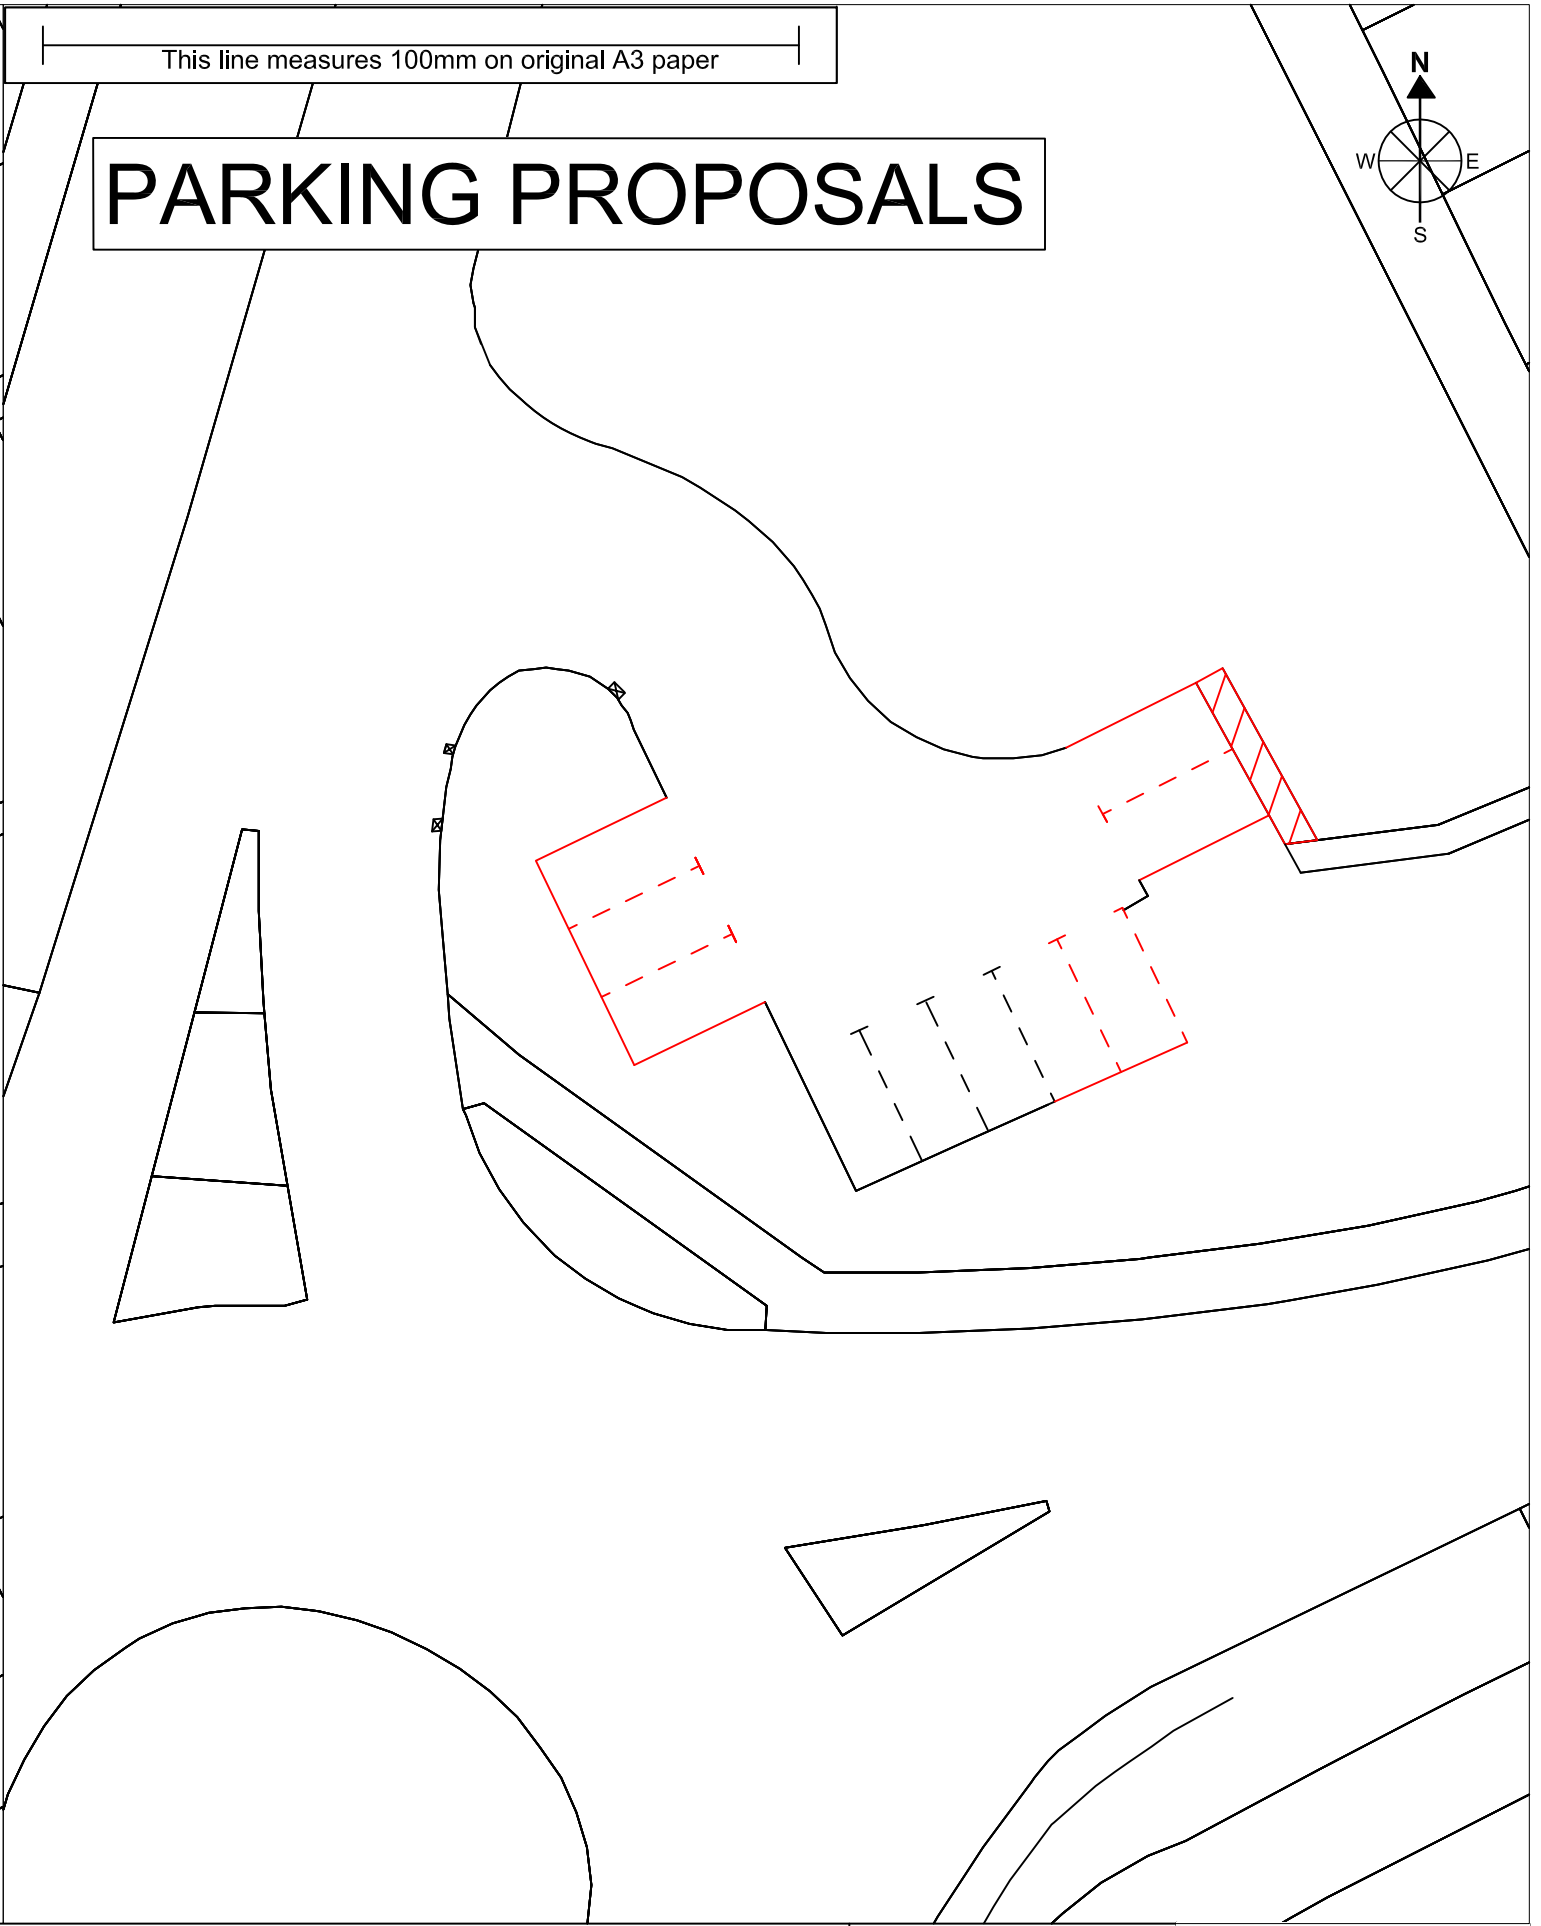
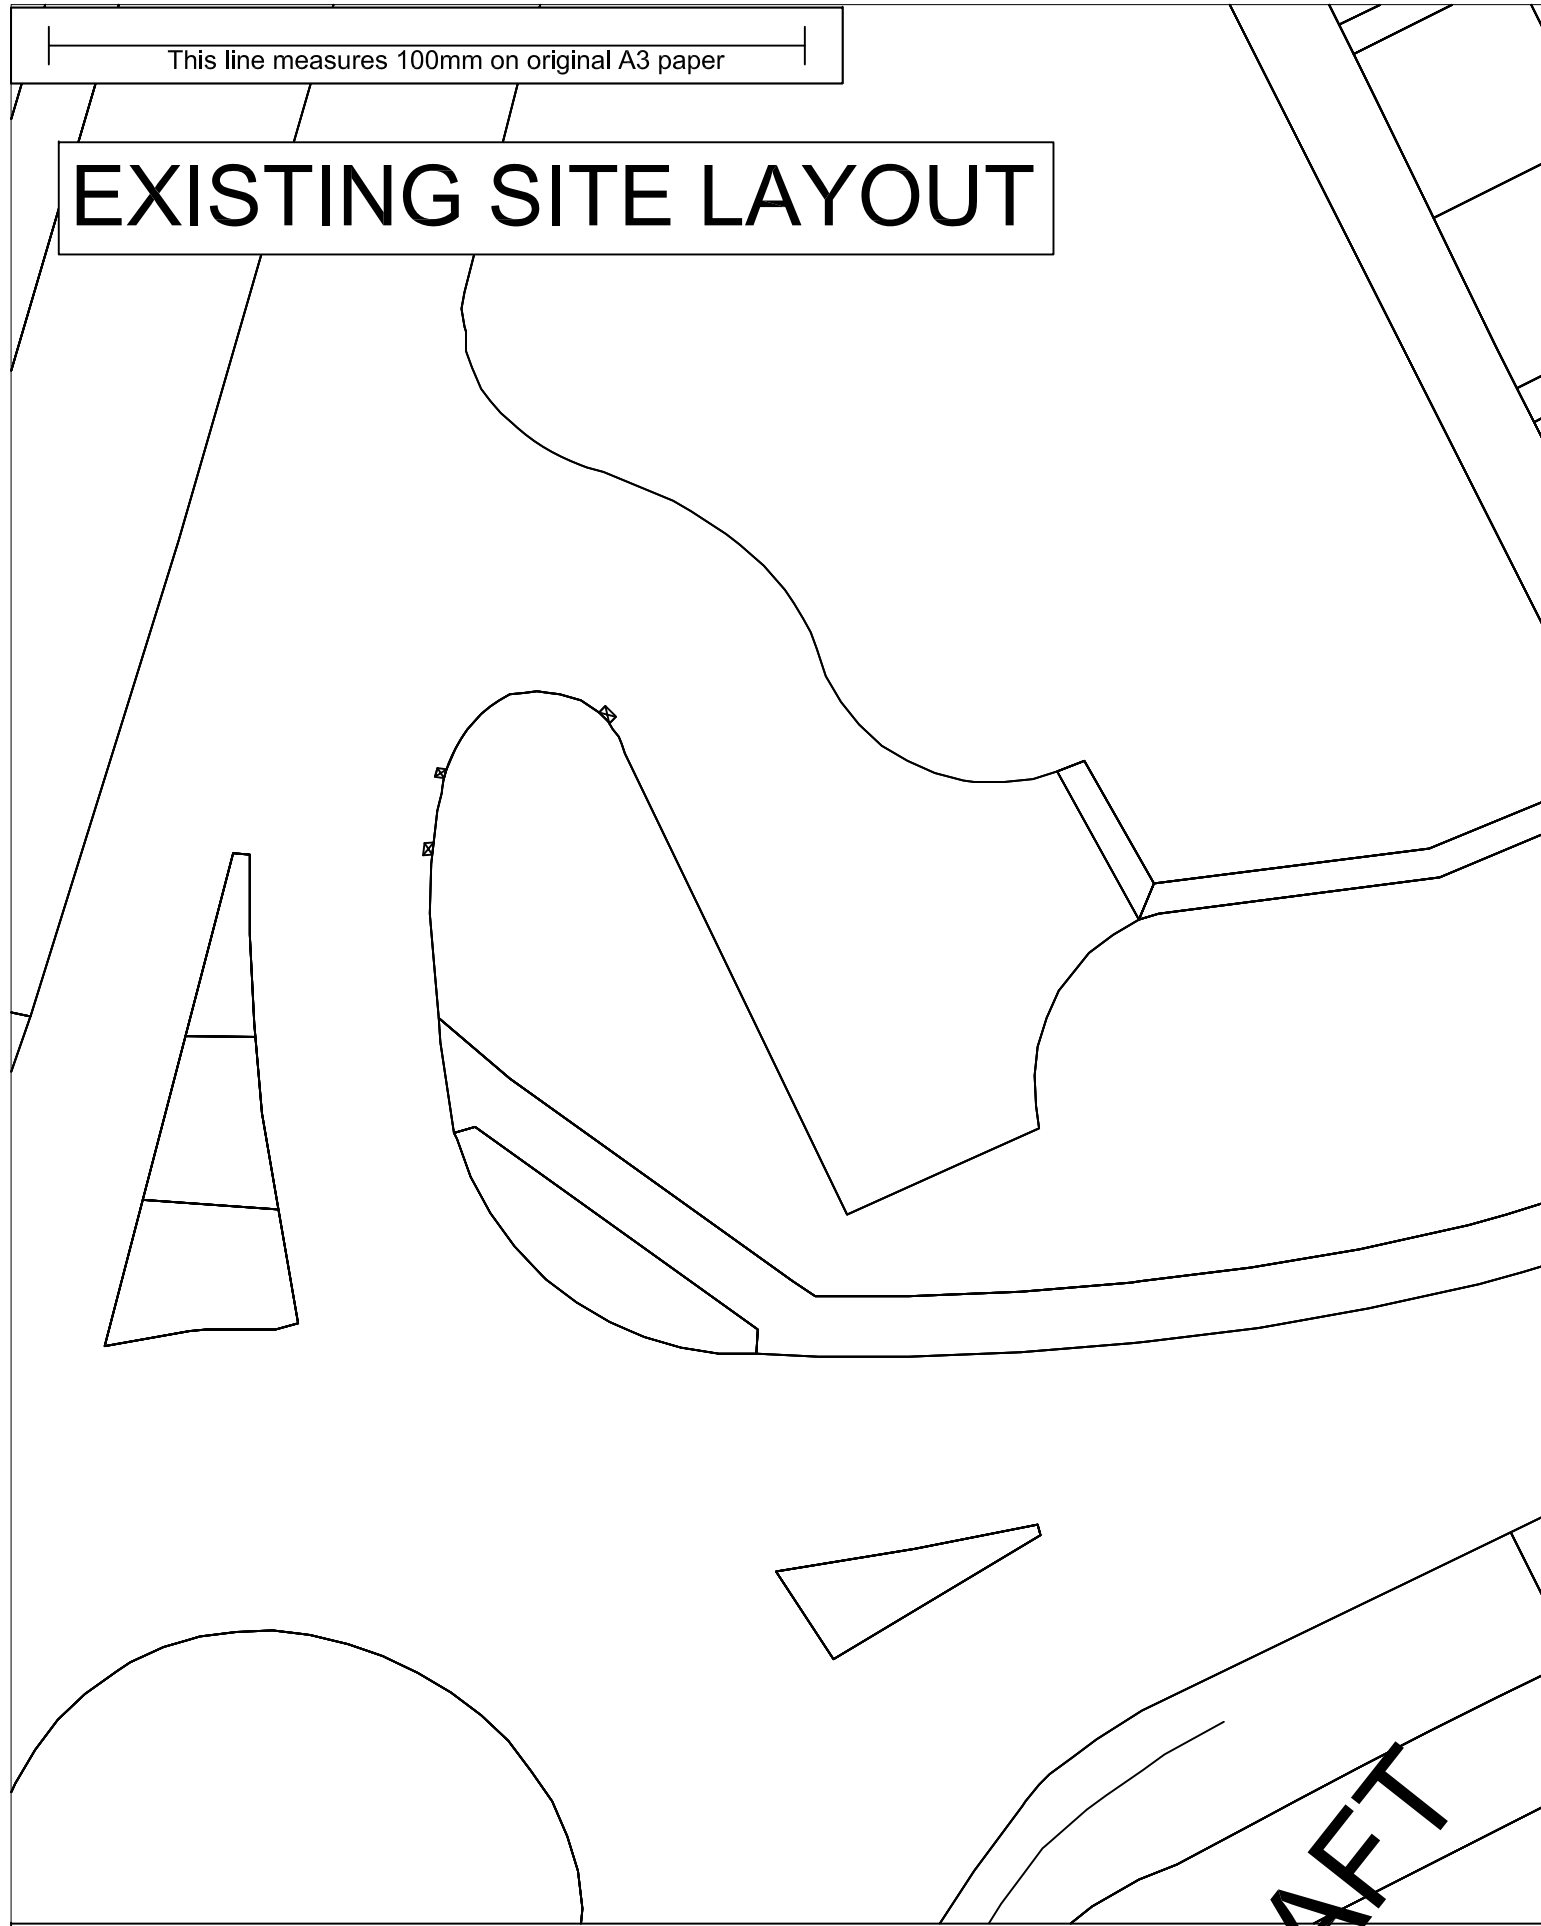
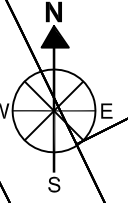


This line measures 100mm on original A3 paper

This line measures 100mm on original A3 paper

# EXISTING SITE LAYOUT

# PARKING PROPOSALS


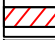
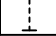



**DRAFT**

Title:- 181-189 Parkway, Welwyn Garden City (opposite Gosling Sports Park) - proposed parking improvements

Scale - 1:250 on A3  
Drawn - 24/05/2017  
By - Parking Services/TH  
Drawing - 1 of 1



- Key:-
-  proposed communal parking bays
  -  proposed footway to connect to existing
  -  marking out of existing area
  -  existing gullies