


This line measures 100mm on original A3 paper

EXISTING SITE LAYOUT



This line measures 100mm on original A3 paper

PARKING PROPOSALS

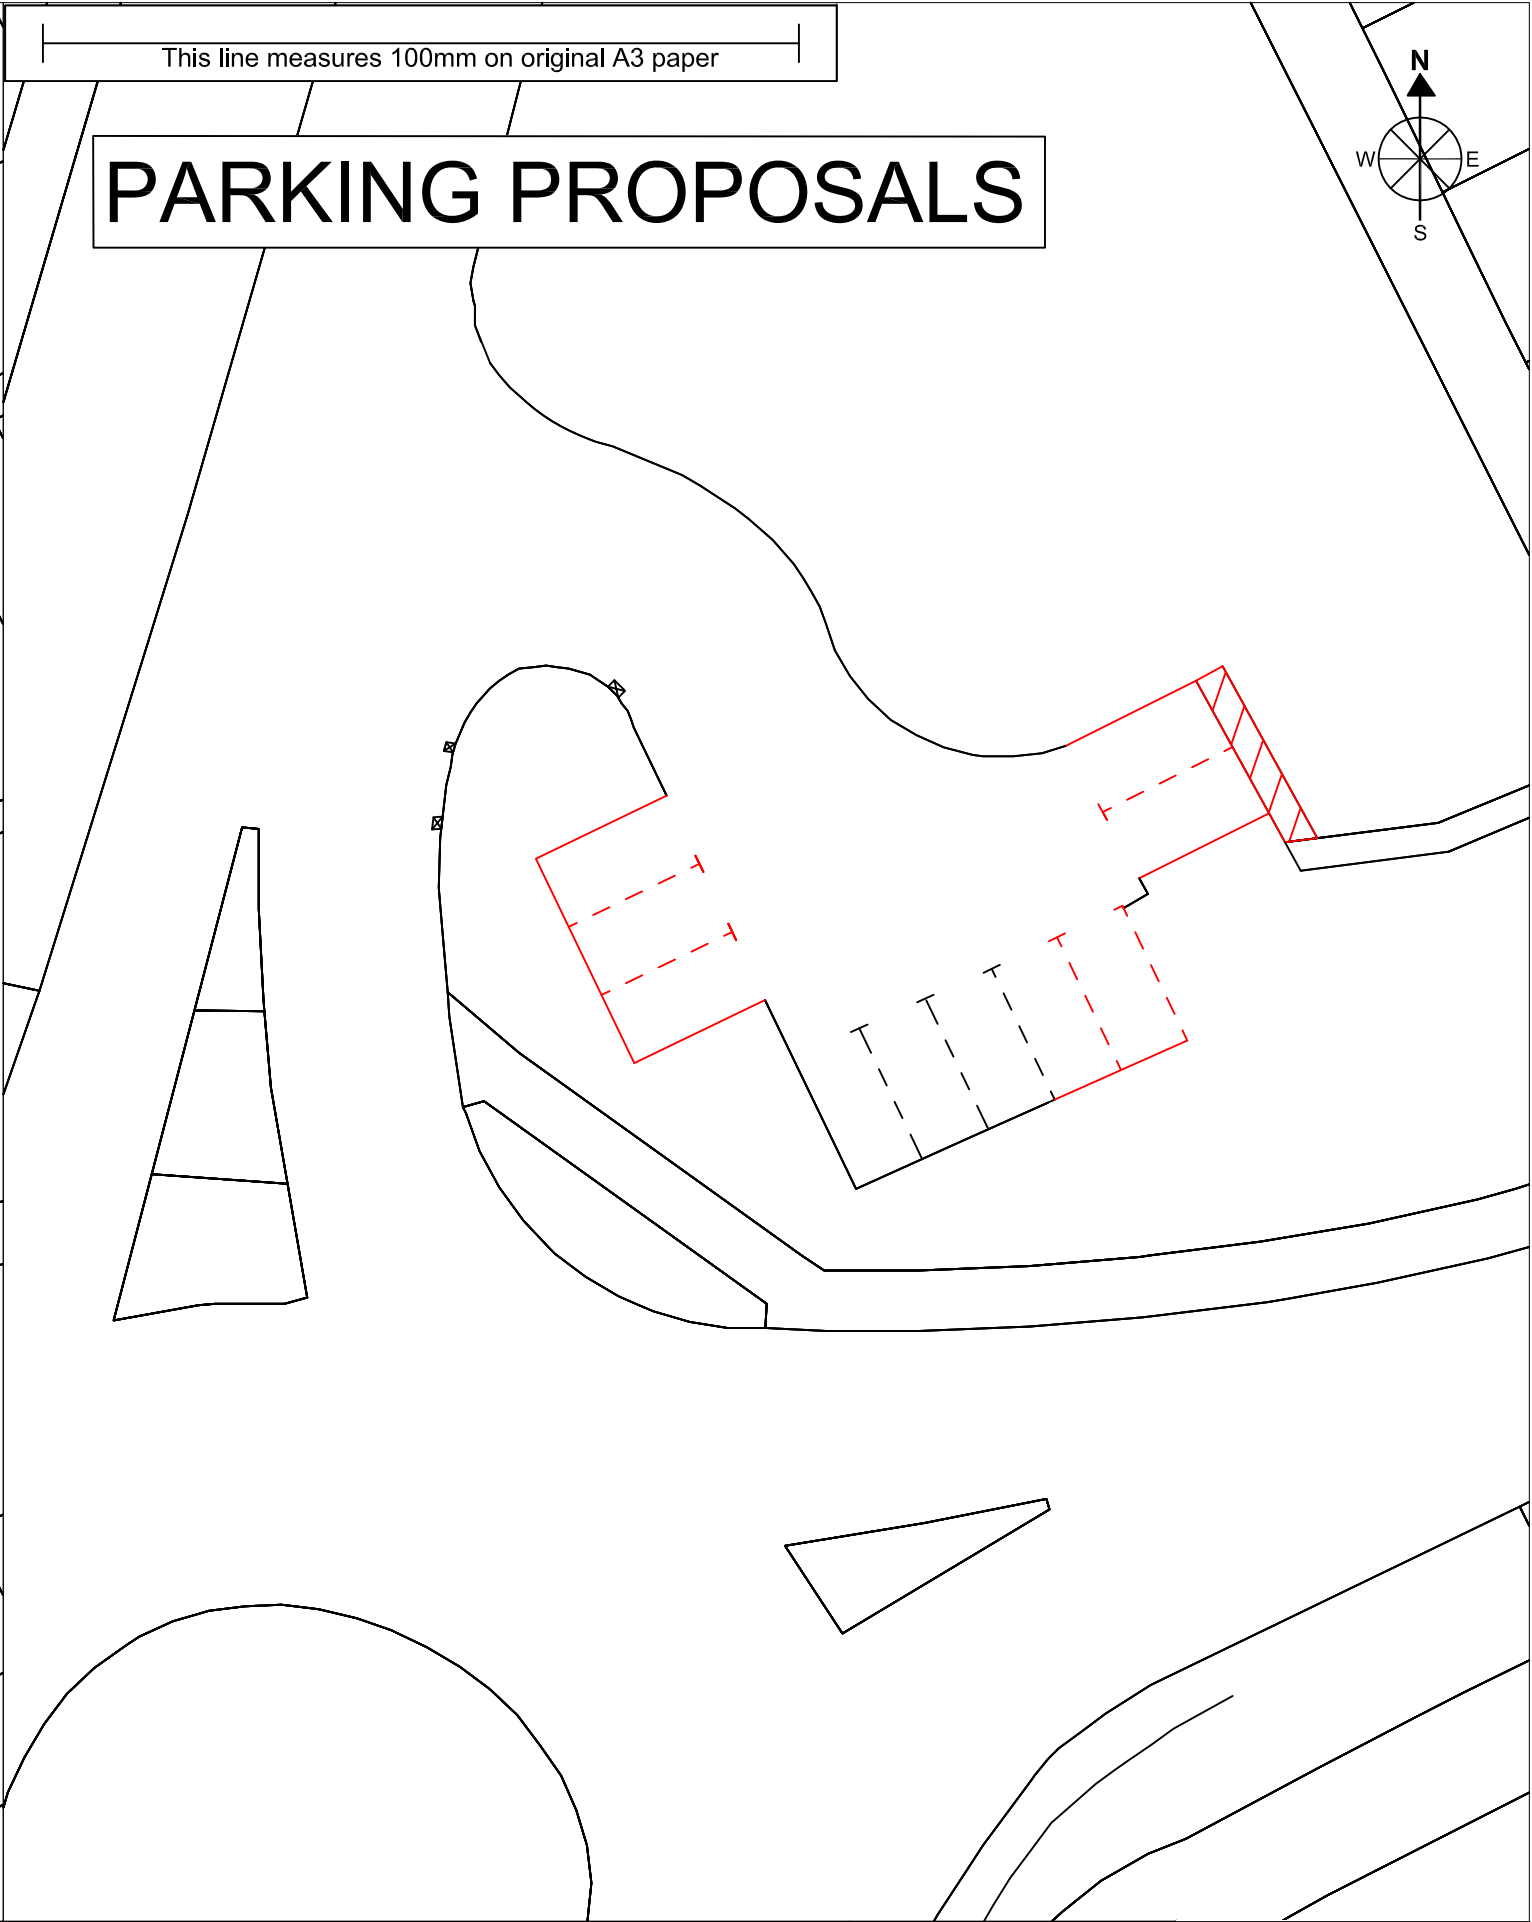

Title:- 181-189 Parkway, Welwyn Garden City (opposite Gosling Sports Park) - proposed parking improvements

Key:-	proposed communal parking bays	proposed footway to connect to existing
	marking out of existing area	existing gullies

Scale - 1:250 on A3
Drawn - 24/05/2017
By - Parking Services/TH
Drawing - 1 of 1



© Crown Copyright All rights reserved Welwyn Hatfield
Borough Council License No. LA 100019547 2017

DRAFT