



Council Offices, The Campus
Welwyn Garden City, Herts, AL8 6AE

Title: The Borough of Welwyn Hatfield (Various Roads, Hatfield South and East, Hatfield) (Restriction of Waiting, Permit Parking Zone) Order Plan 202X

Project: Hatfield South And East Consultation

Drawing Number: SHC01-2024-1


Scale: 1:1750

Date: 18-07-2024

Drawn: P Bepura

Legend:

- Proposed Resident Permit Zone Mon-Fri 9am-5pm
- Proposed No Waiting at any Time

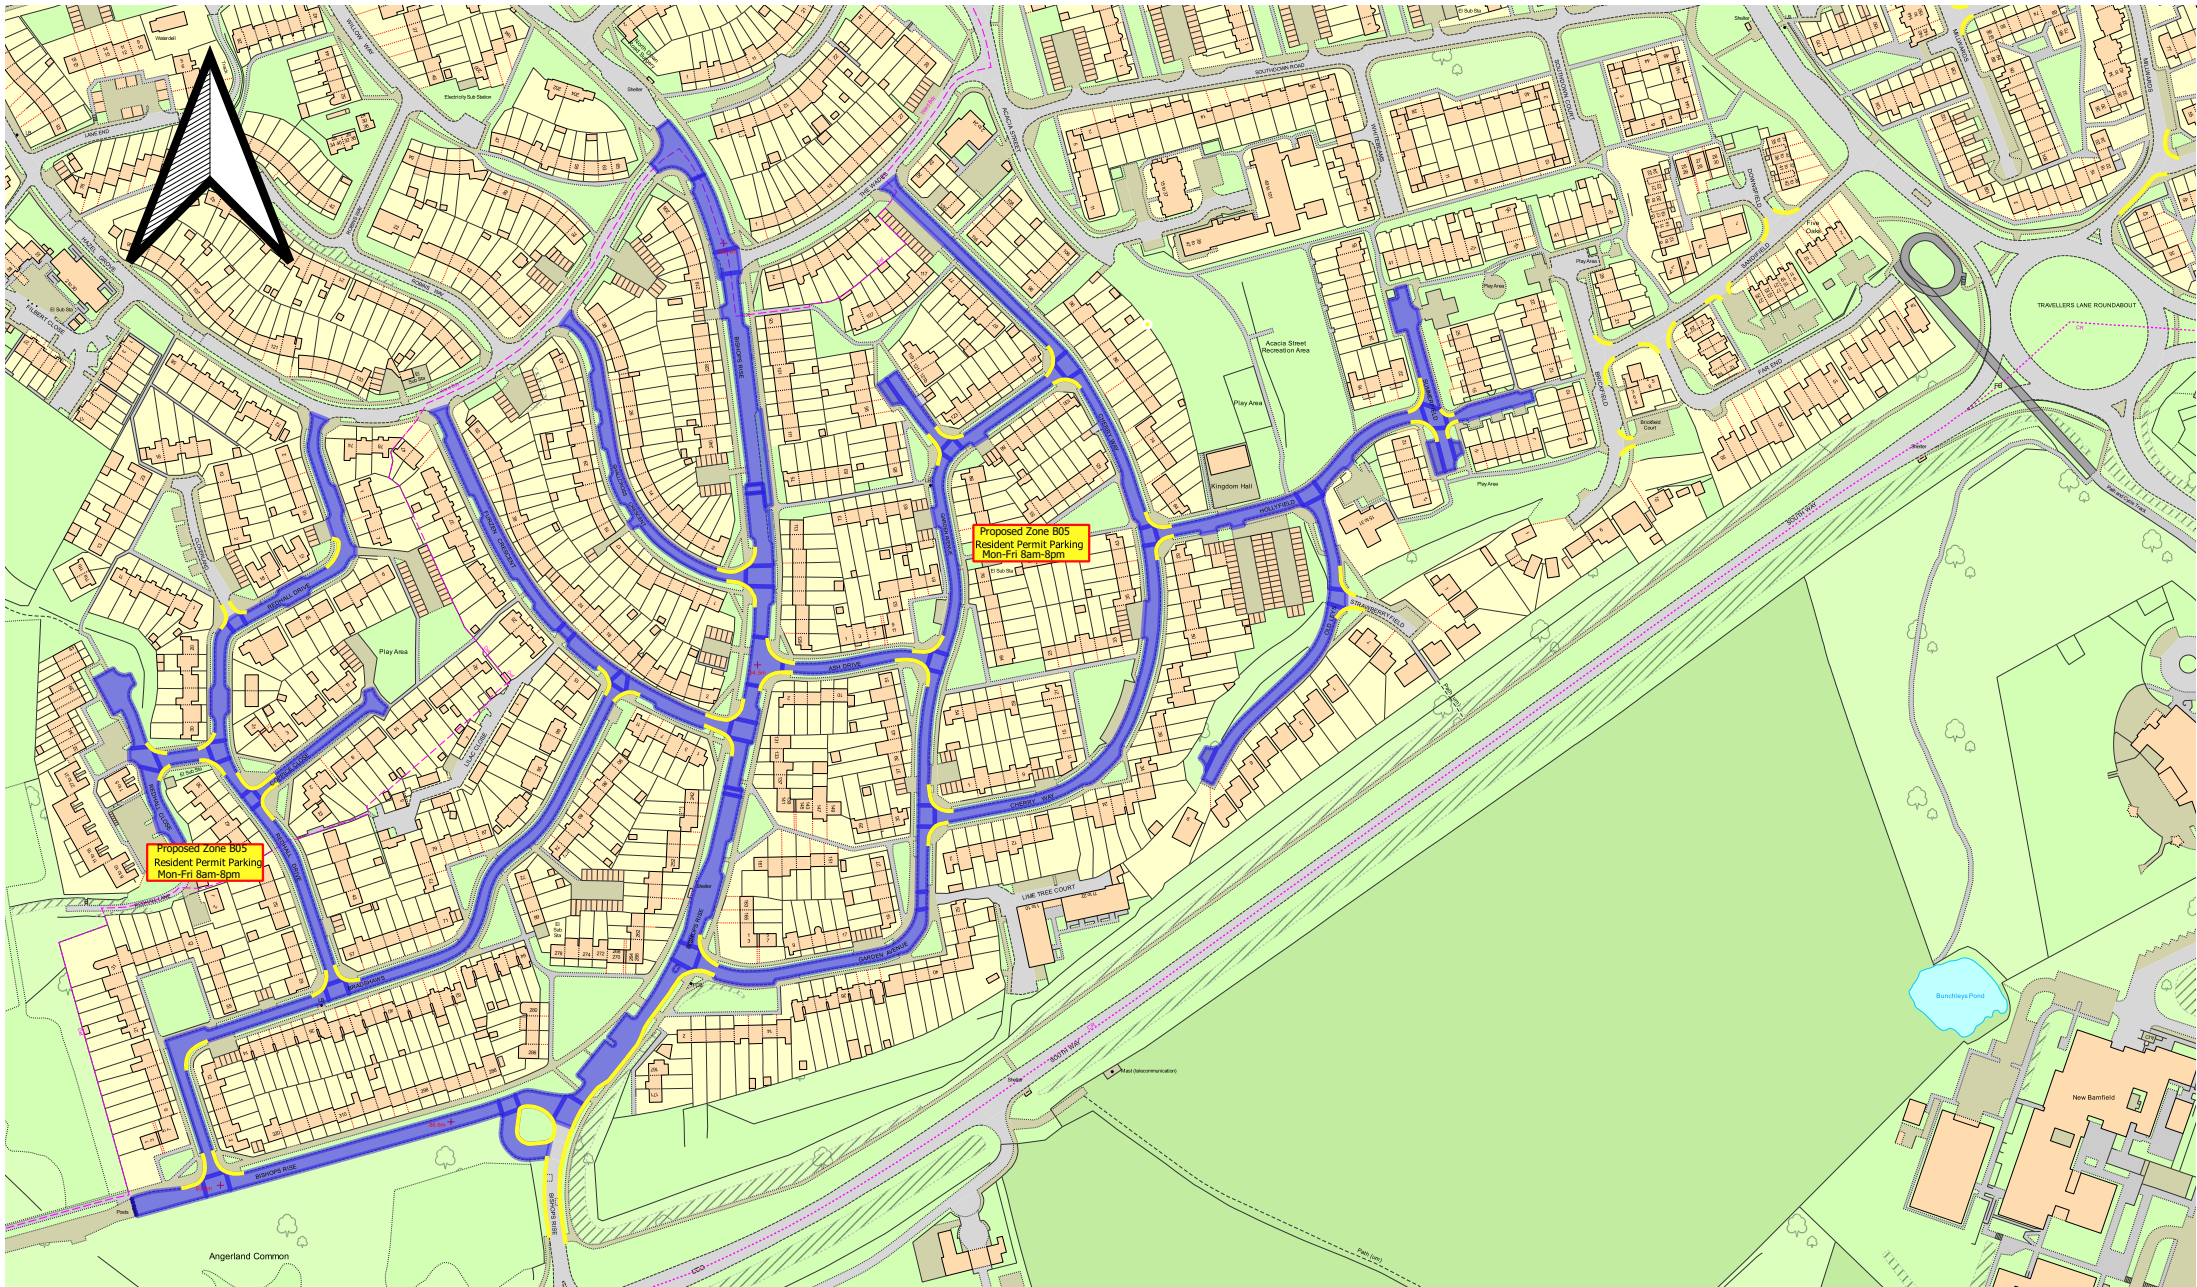

Council Offices, The Campus
Welwyn Garden City, Herts, AL8 6AE

Title: The Borough of Welwyn Hatfield (Various Roads, Hatfield South and East, Hatfield) (Restriction of Waiting, Permit Parking Zone) Order Plan 202X

Project: Hatfield South And East Consultation


Drawing Number: SHC01-2024-2

Scale: 1:3500

Date: 18-07-2024

Drawn: P Bepura

Legend:
■ Proposed Resident Permit Zone B05 Mon-Fri 8am-8pm
■ Proposed No Waiting at any Time

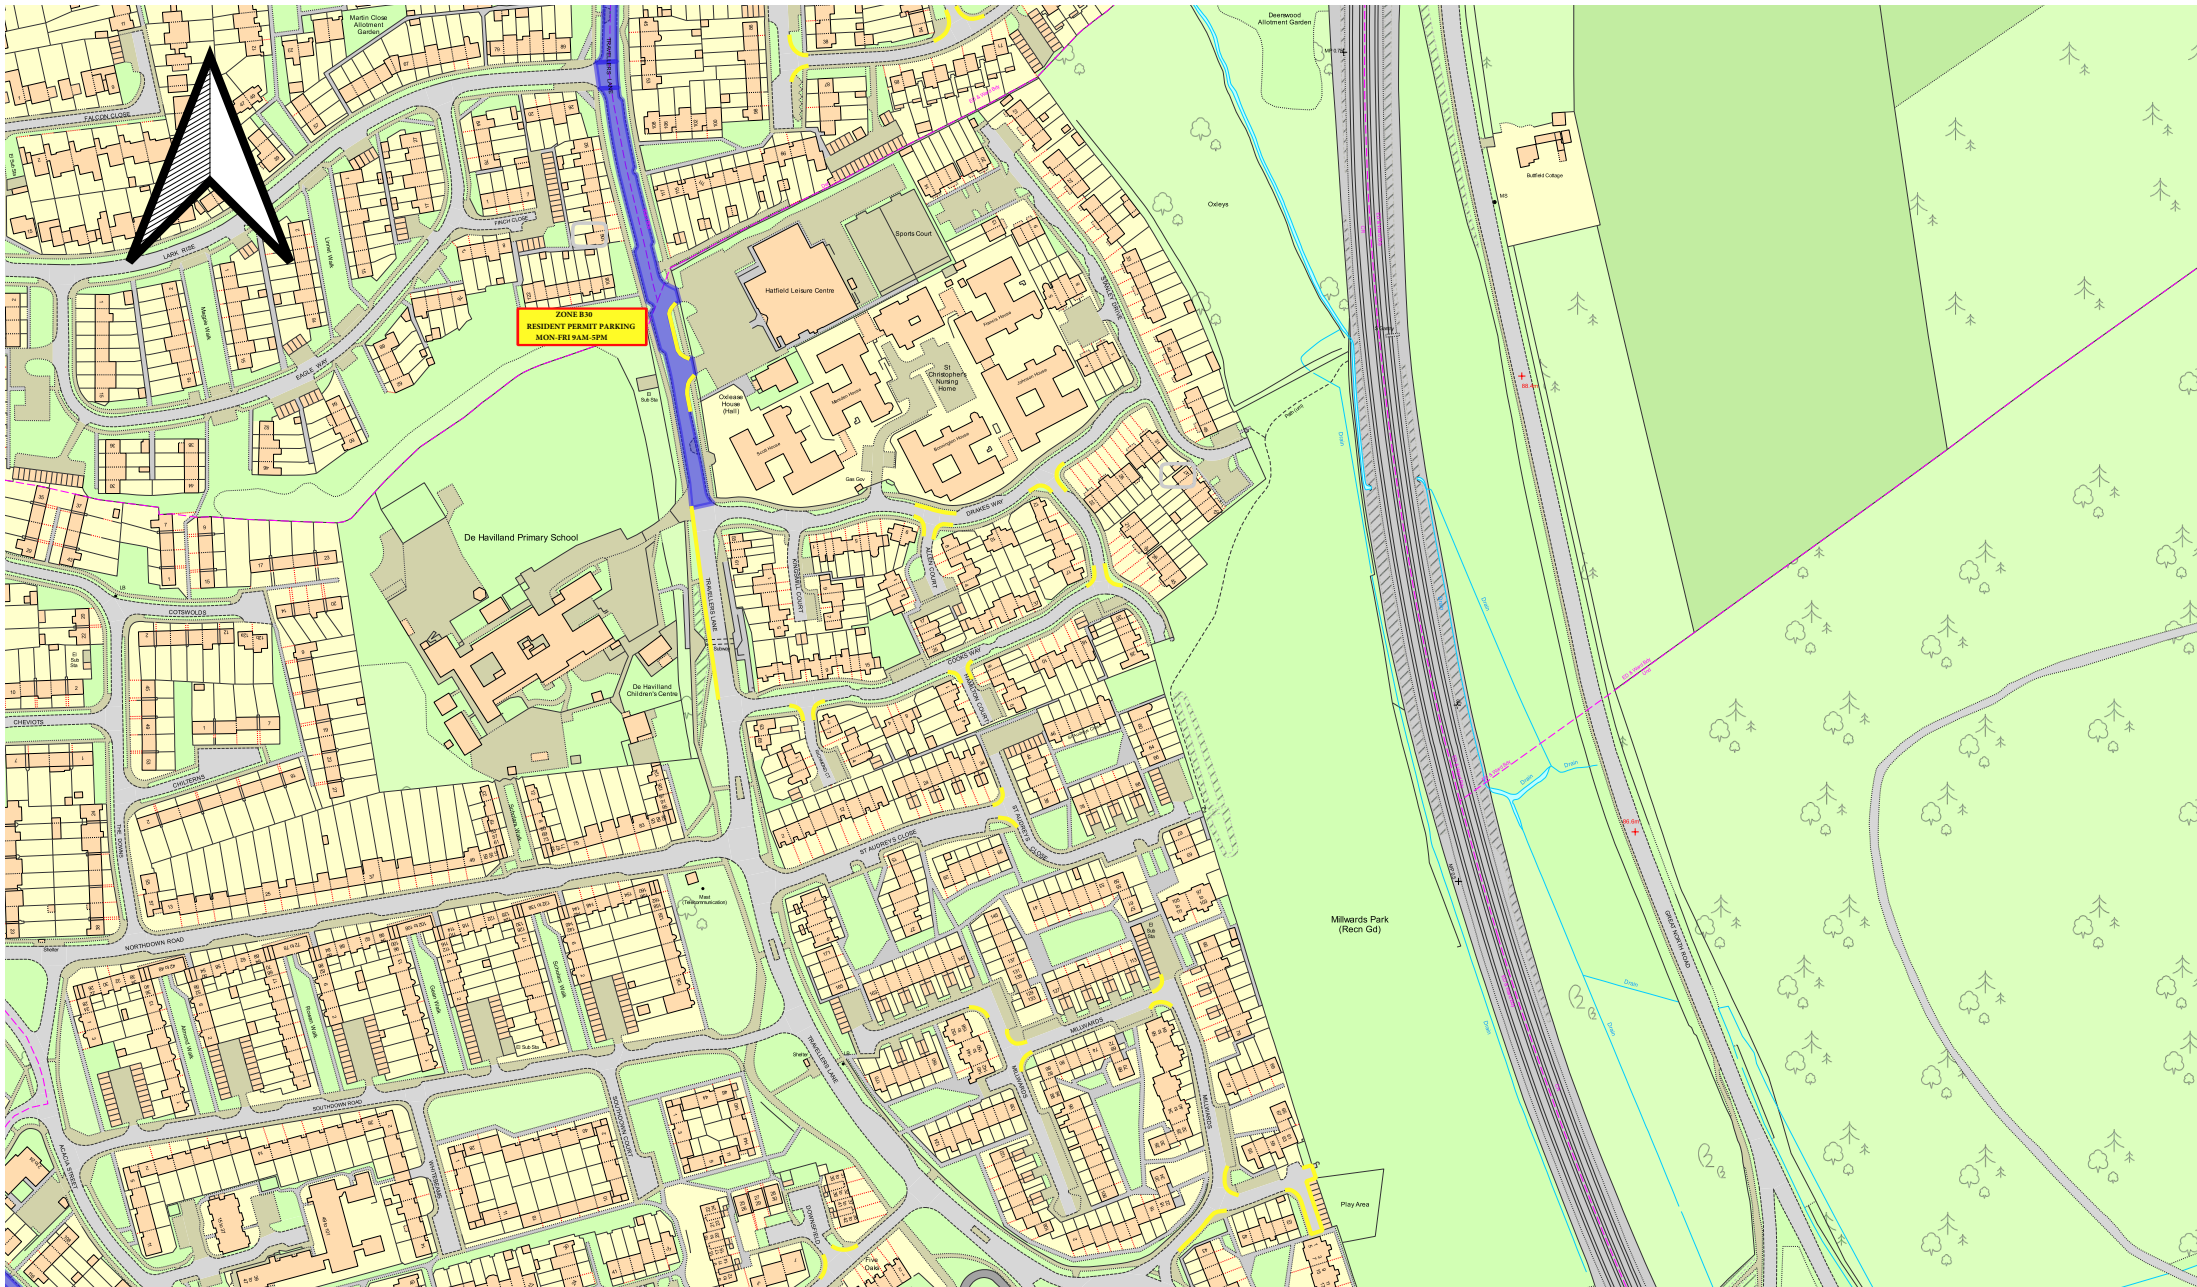

Council Offices, The Campus
Welwyn Garden City, Herts, AL8 6AE

Title: The Borough of Welwyn Hatfield (Various Roads, Hatfield South and East, Hatfield) (Restriction of Waiting, Permit Parking Zone) Order Plan 202X

Project: Hatfield South And East Consultation

Drawing Number: SHC01-2024-3



Scale: 1:3500

Date: 18-07-2024

Drawn: P Bepura

Legend:

- █ Proposed Resident Permit Zone Mon-Fri 9am-5pm
- █ Proposed No Waiting at any Time

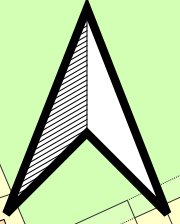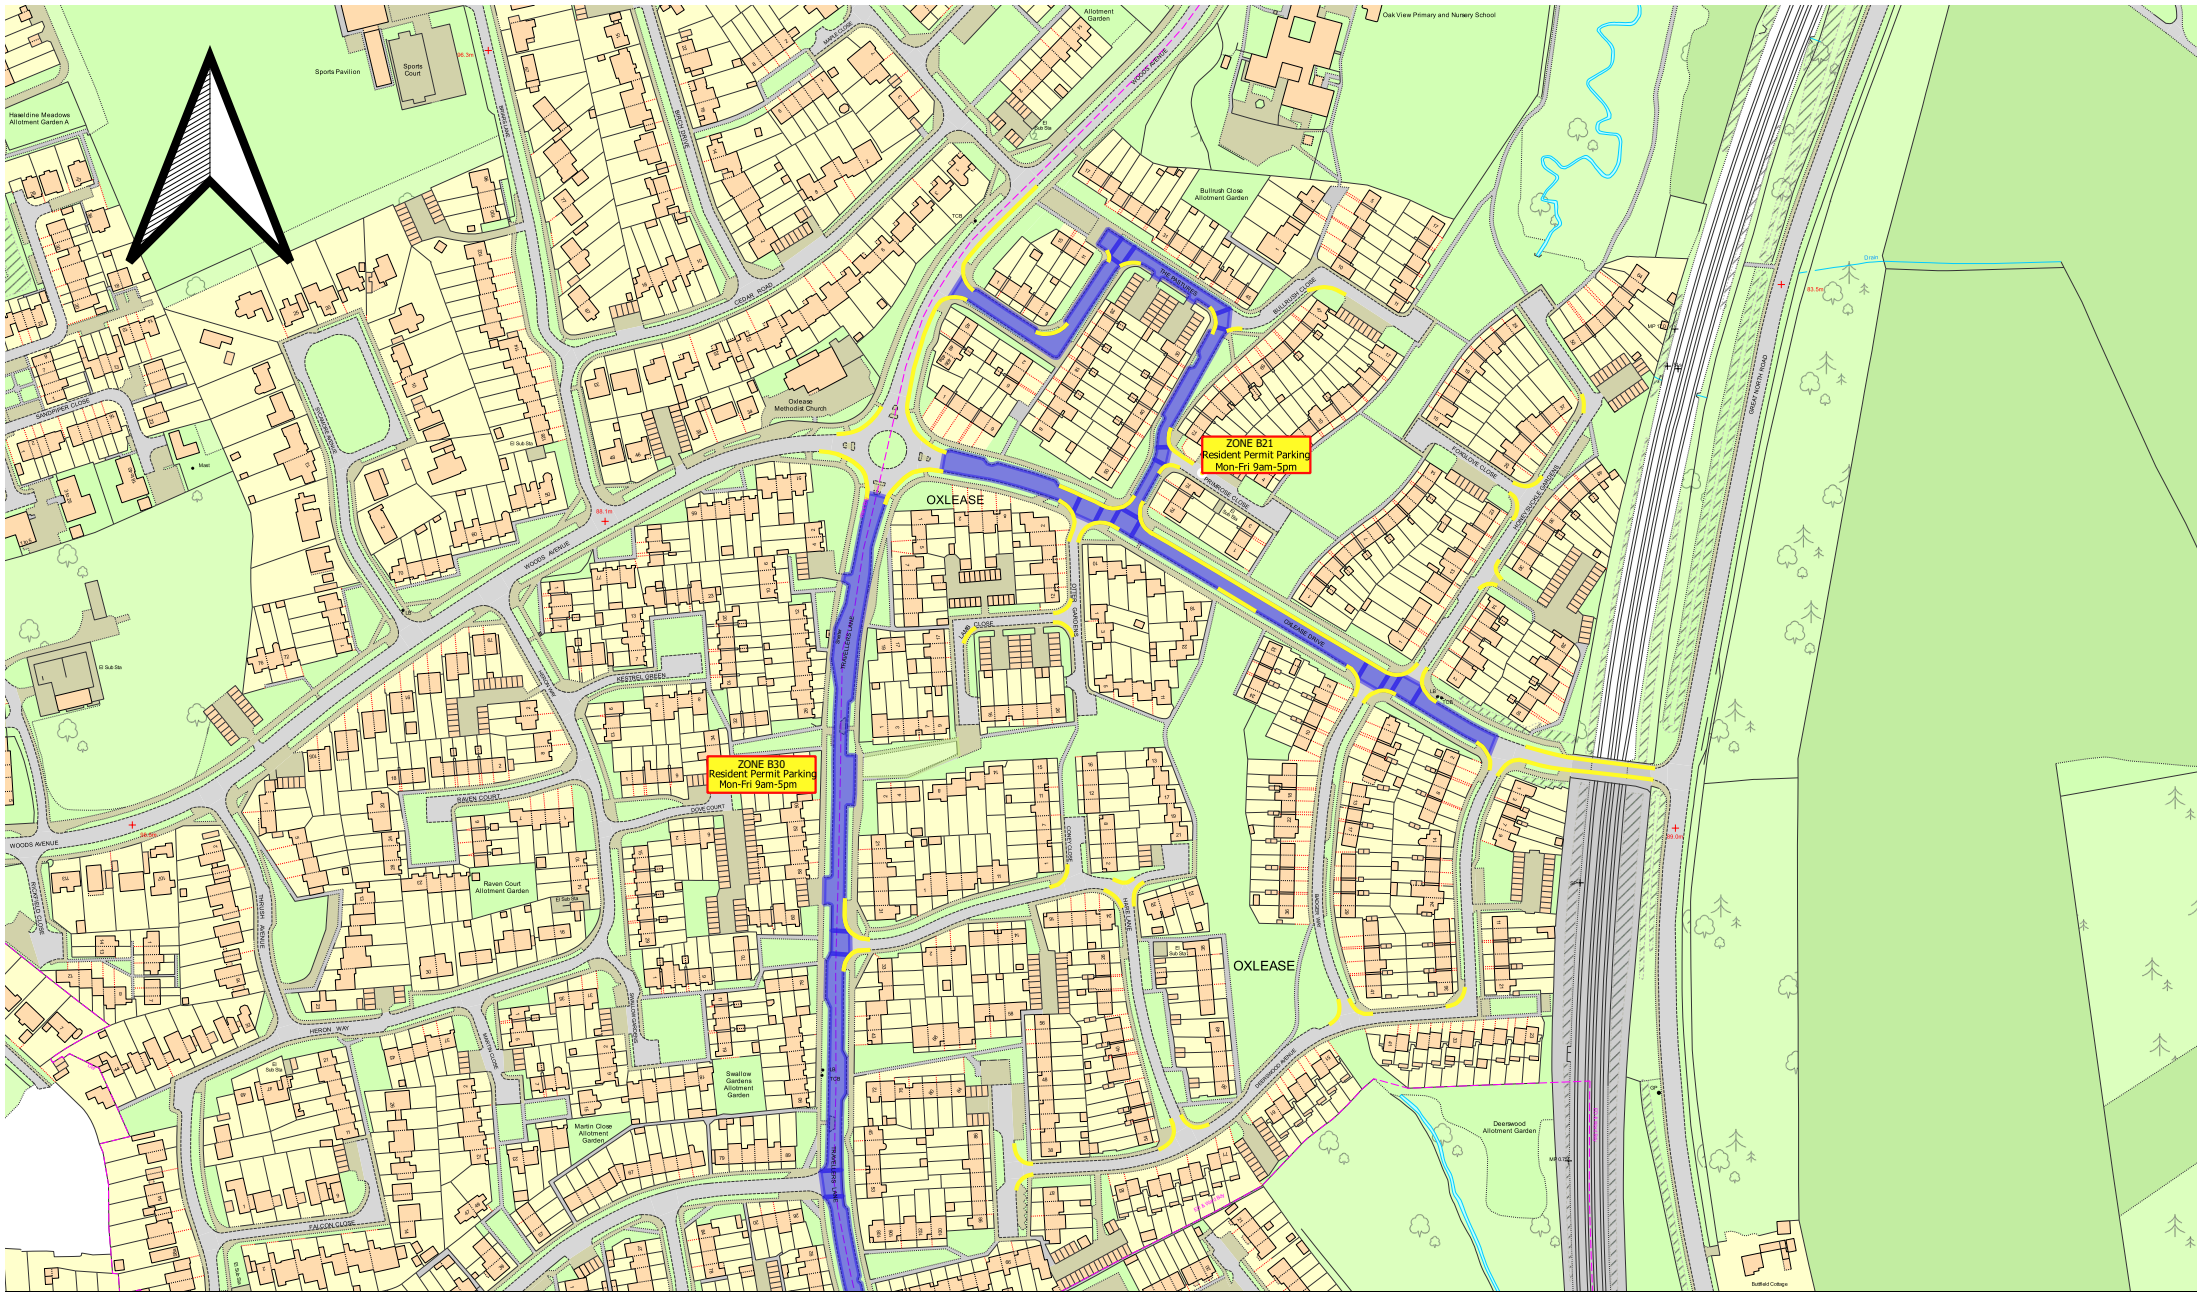

ZONE B30
Resident Permit Parking
Mon-Fri 9am-5pm

ZONE B21
Resident Permit Parking
Mon-Fri 9am-5pm

OXLEASE

OXLEASE



Council Offices, The Campus
Welwyn Garden City, Herts, AL8 6AE

Title: The Borough of Welwyn Hatfield (Various Roads, Hatfield South and East, Hatfield) (Restriction of Waiting, Permit Parking Zone) Order Plan 202X

Project: Hatfield South And East Consultation

Drawing Number:
SHC01-2024-4


Scale: 1:3500

Date: 18-07-2024

Drawn: P Bepura

Legend:

- Proposed Resident Permit Zone Mon-Fri 9am- 5pm
- Proposed No Waiting at any Time

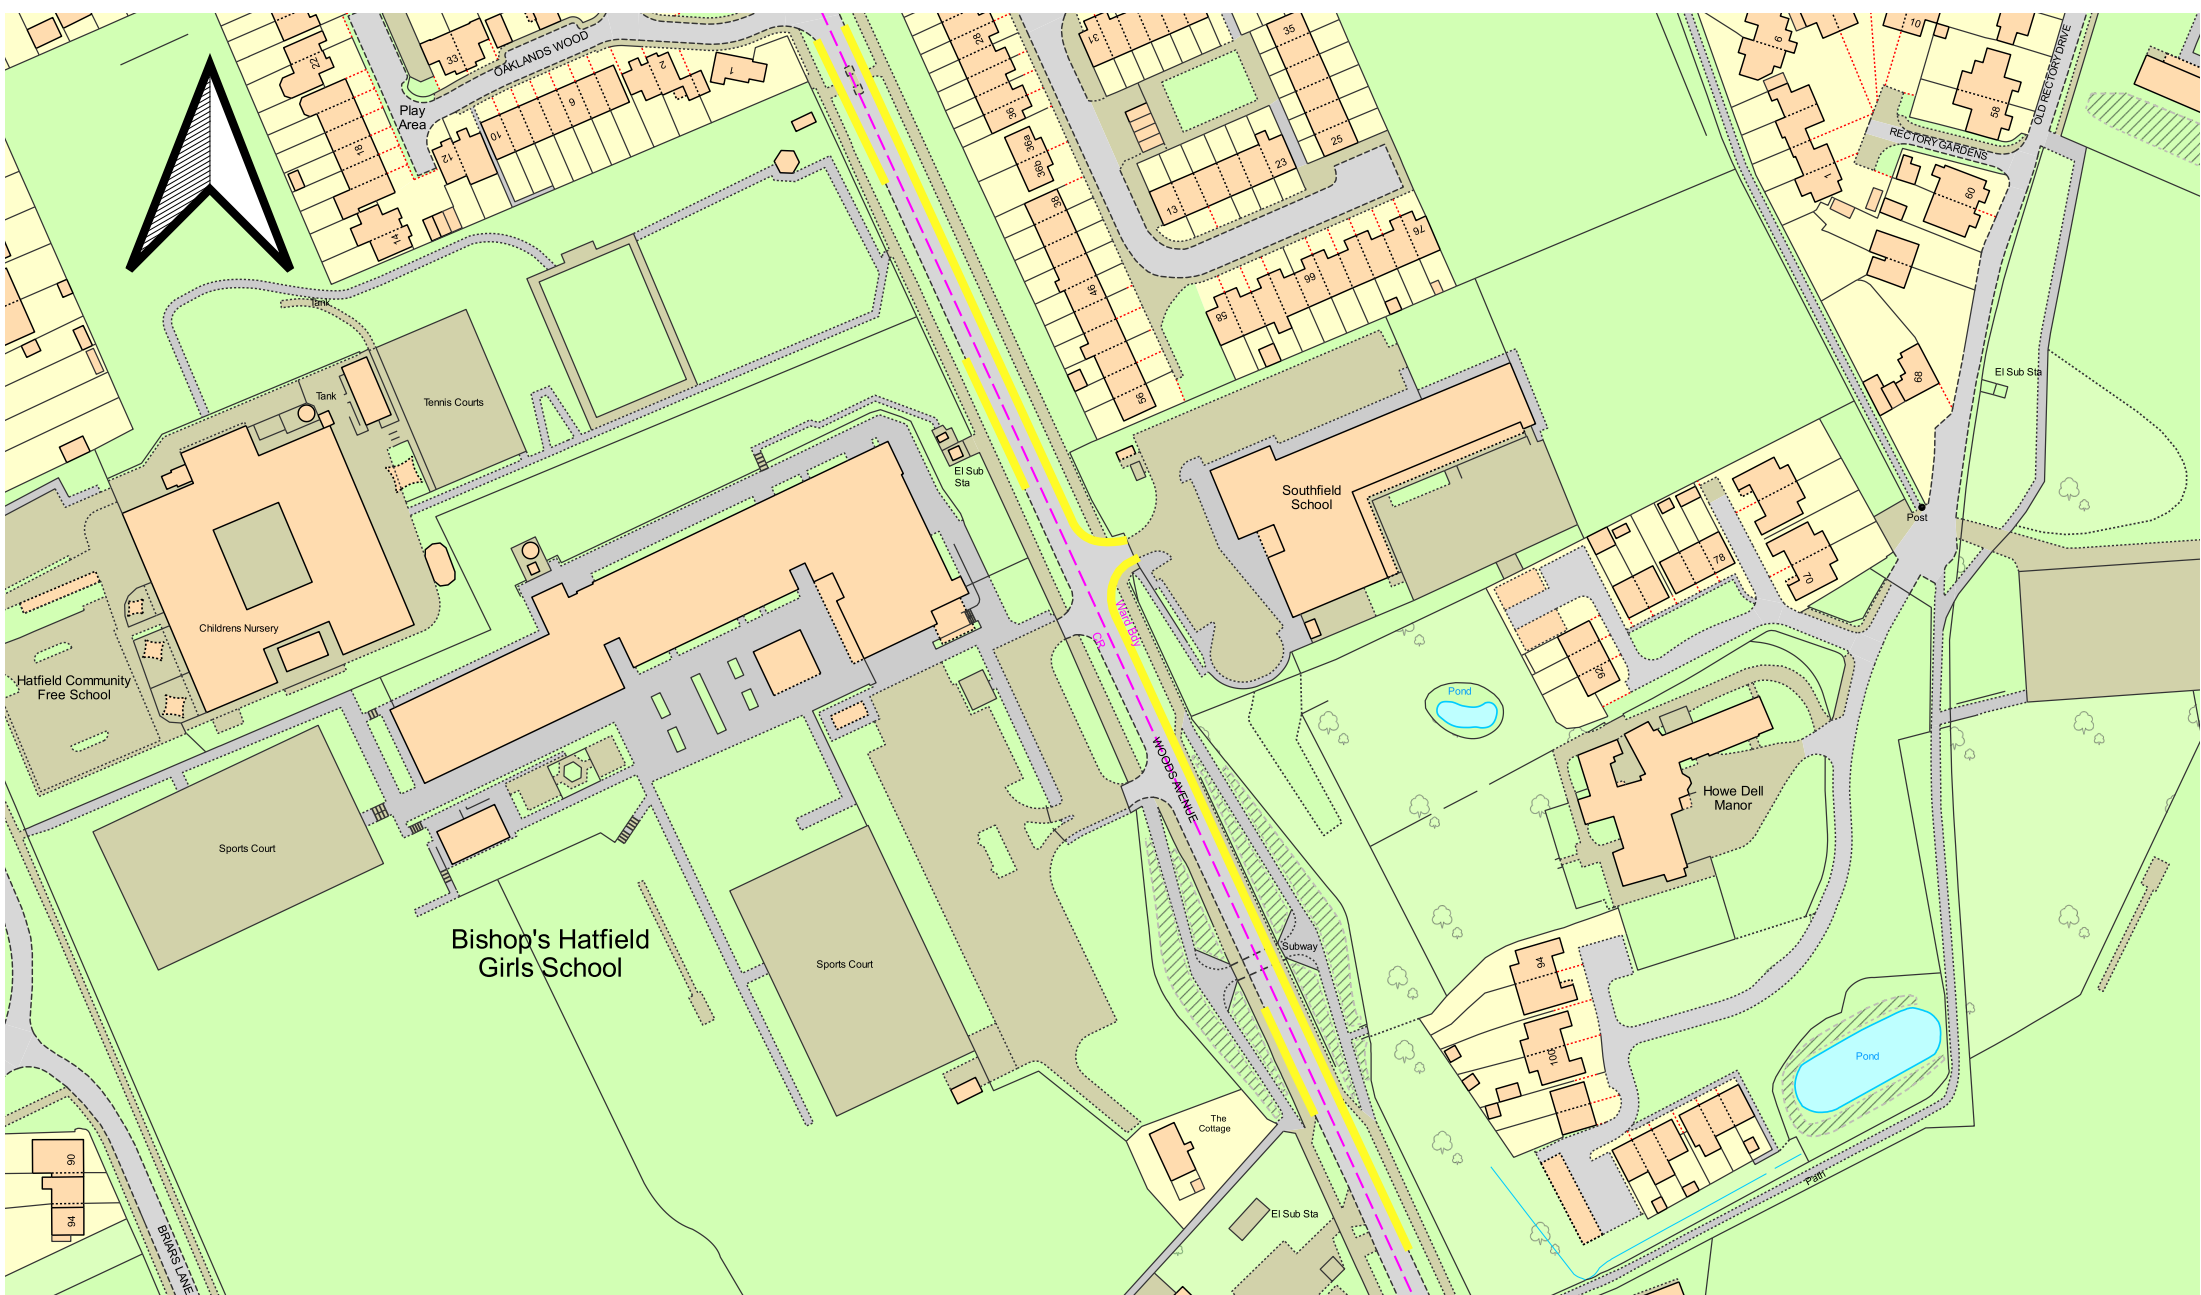

Council Offices, The Campus
Welwyn Garden City, Herts, AL8 6AE

Title: The Borough of Welwyn Hatfield (Various Roads, Hatfield South and East, Hatfield) (Restriction of Waiting, Permit Parking Zone) Order Plan 202X

Project: Hatfield South And East Consultation

Drawing Number: SHC01-2024-4


Scale: 1:1750

Date: 18-07-2024

Drawn: P Bepura

Legend:

- Proposed Resident Permit Zone Mon-Fri 9am-5pm
- Proposed No Waiting at any Time

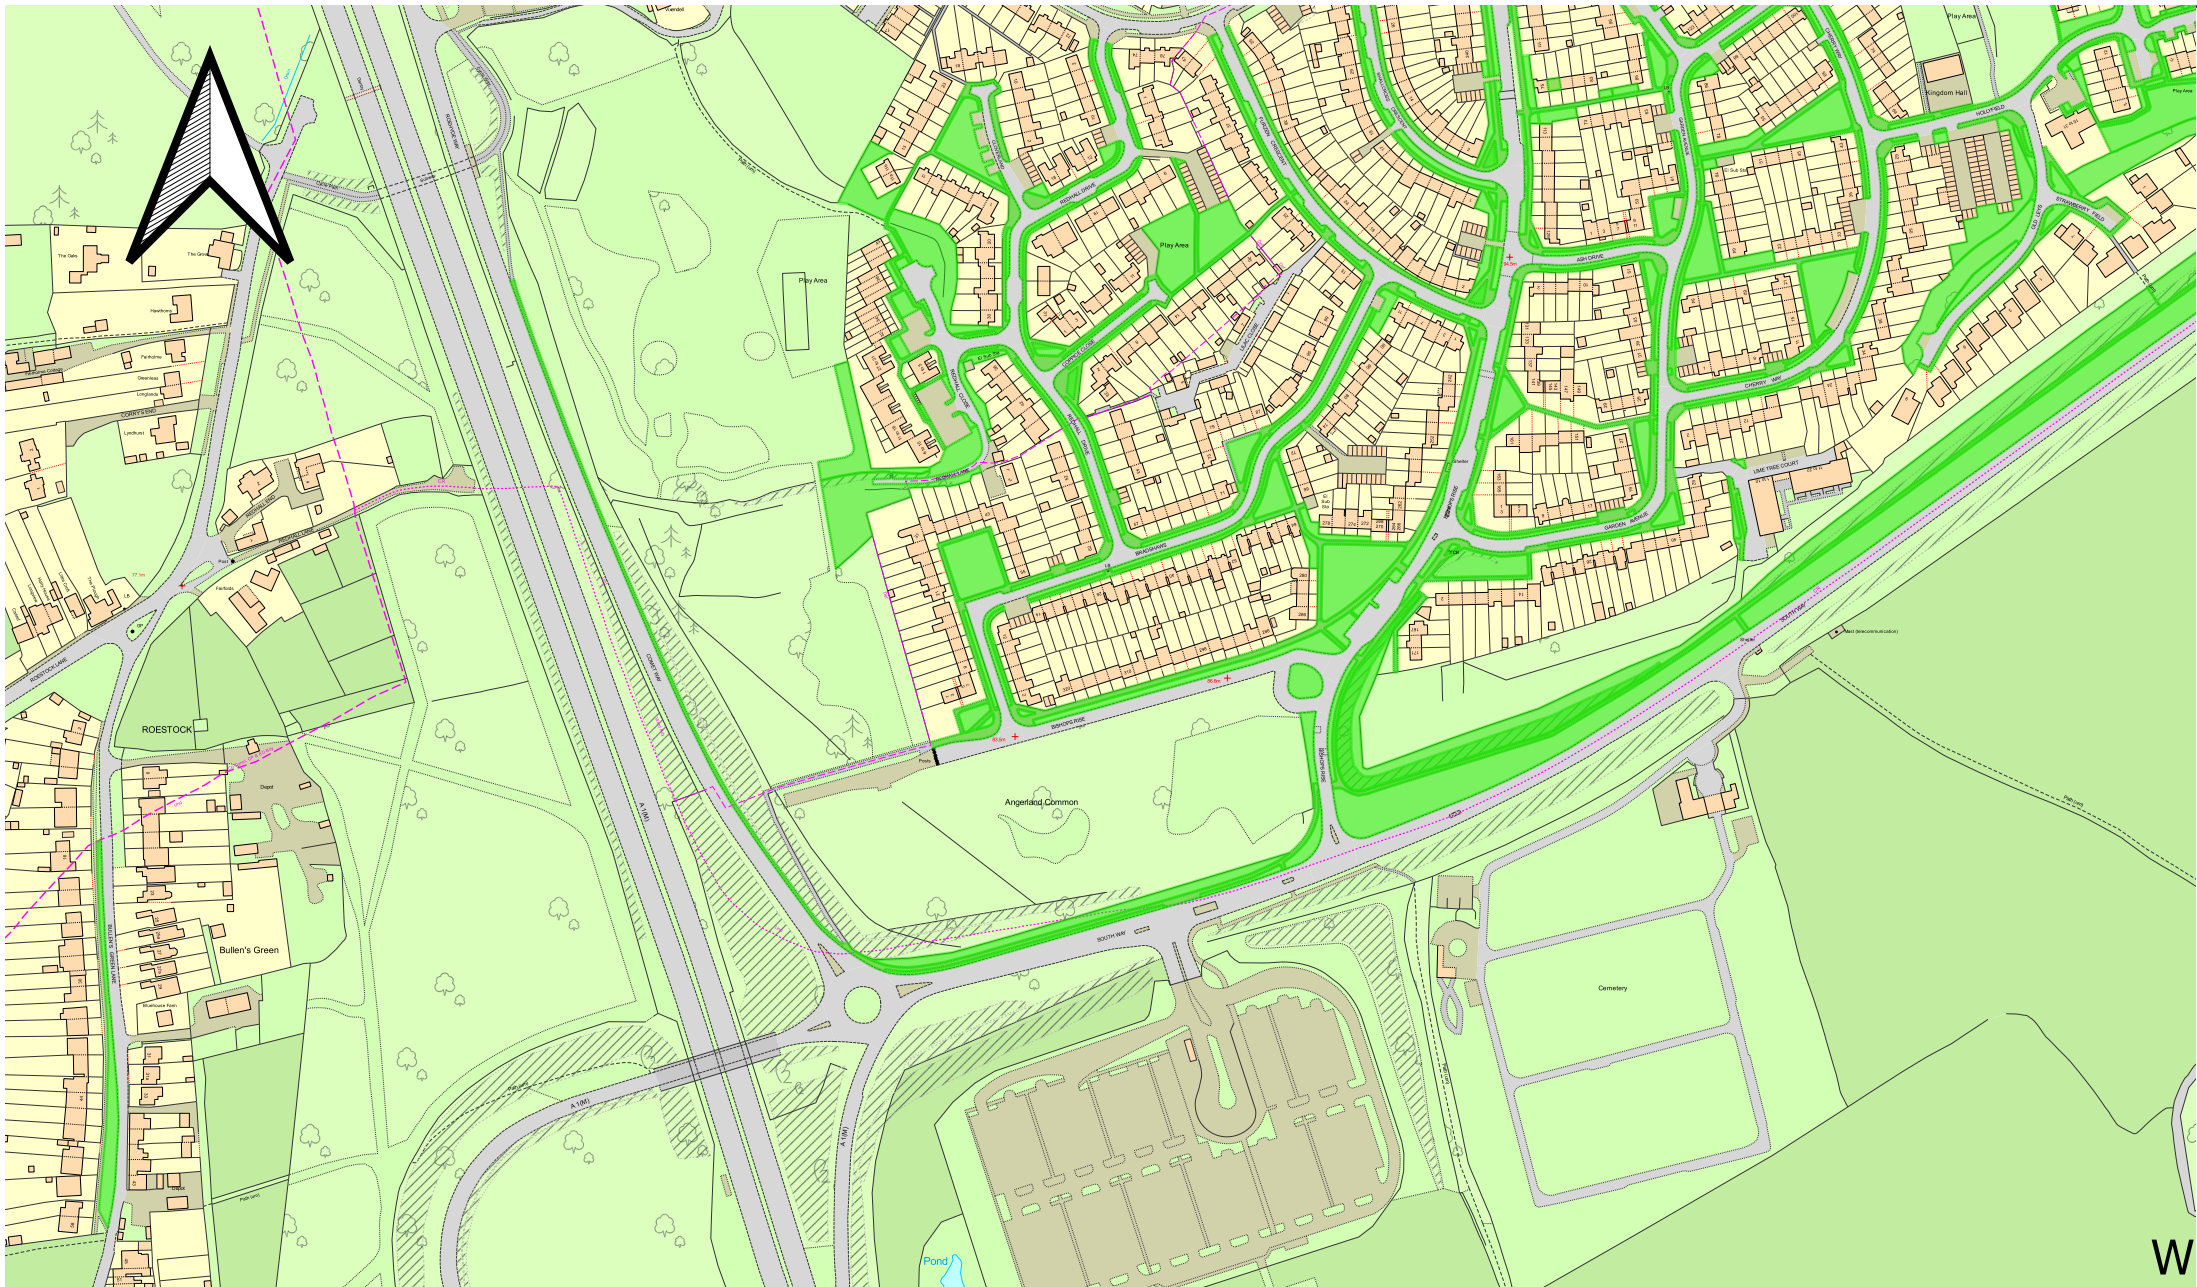

Council Offices, The Campus
Welwyn Garden City, Herts, AL8 6AE

Title: The Borough of Welwyn Hatfield (Various Roads, Hatfield South & East, Hatfield) (Prohibition of Stopping and Waiting on Verge or Footway) Order Plan 202X

Project: Hatfield South & East Consultation

Drawing Number: SHV01-2024-1


Scale: 1:3800

Date: 18-07-2024

Drawn: Patrick Bepura

Legend:

█ Proposed Verge and Footway Prohibition

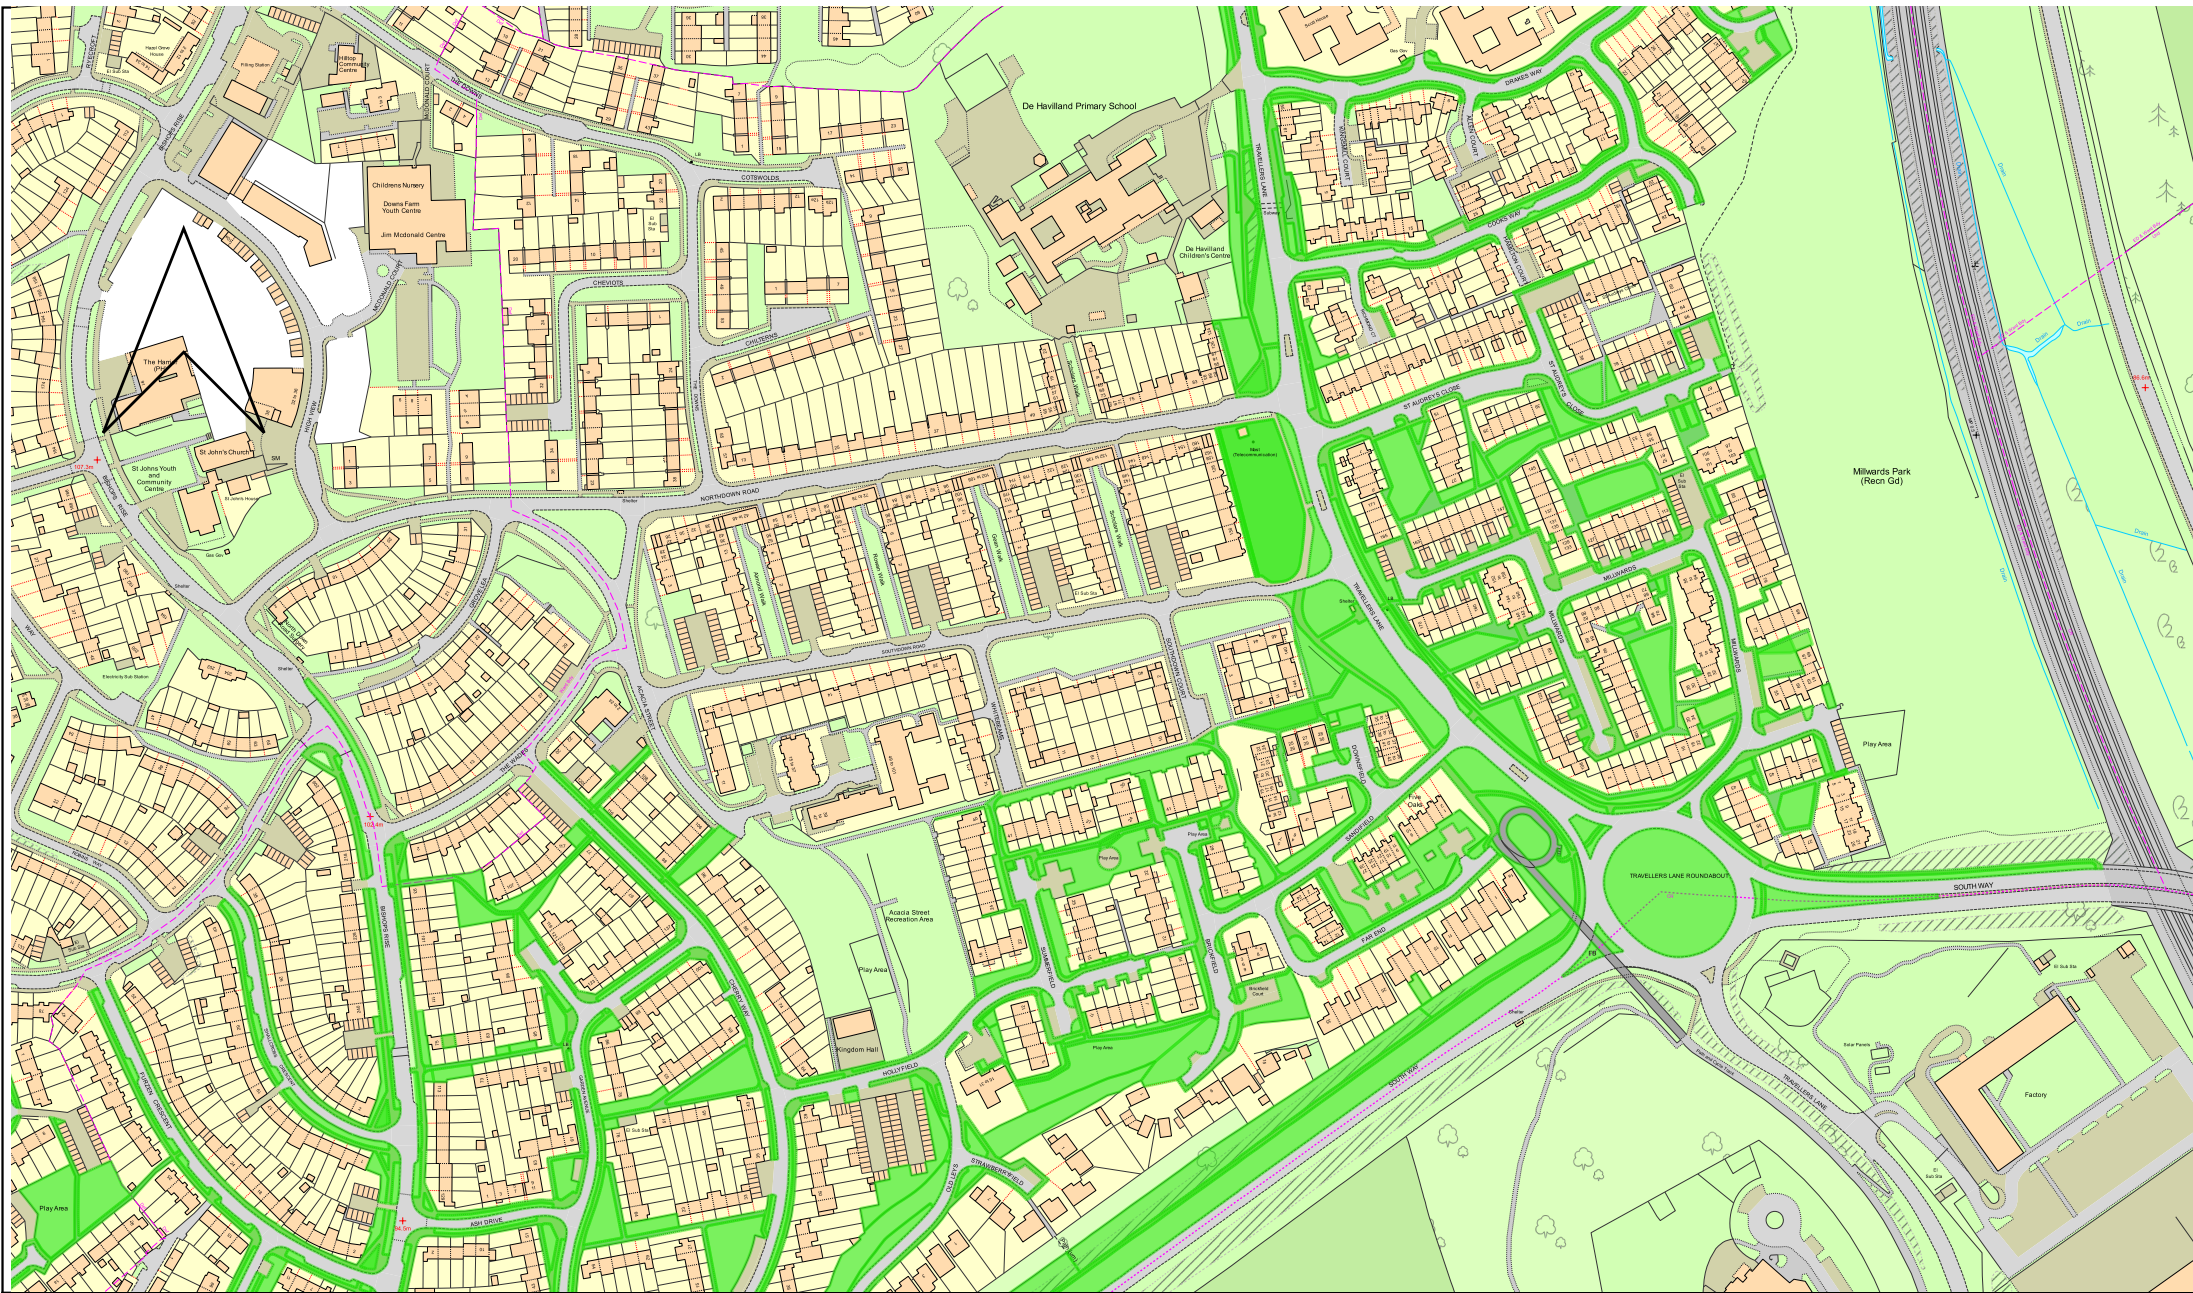

Council Offices, The Campus
Welwyn Garden City, Herts, AL8 6AE

Title: The Borough of Welwyn Hatfield (Various Roads, Hatfield South & East, Hatfield) (Prohibition of Stopping and Waiting on Verge or Footway) Order Plan 202X


Project: Hatfield South & East Consultation


Drawing Number: SHV01-2024-2

Scale: 1:3800

Date: 26-07-2024

Drawn: Patrick Bepura

Legend:
 Proposed Verge and Footway Prohibition

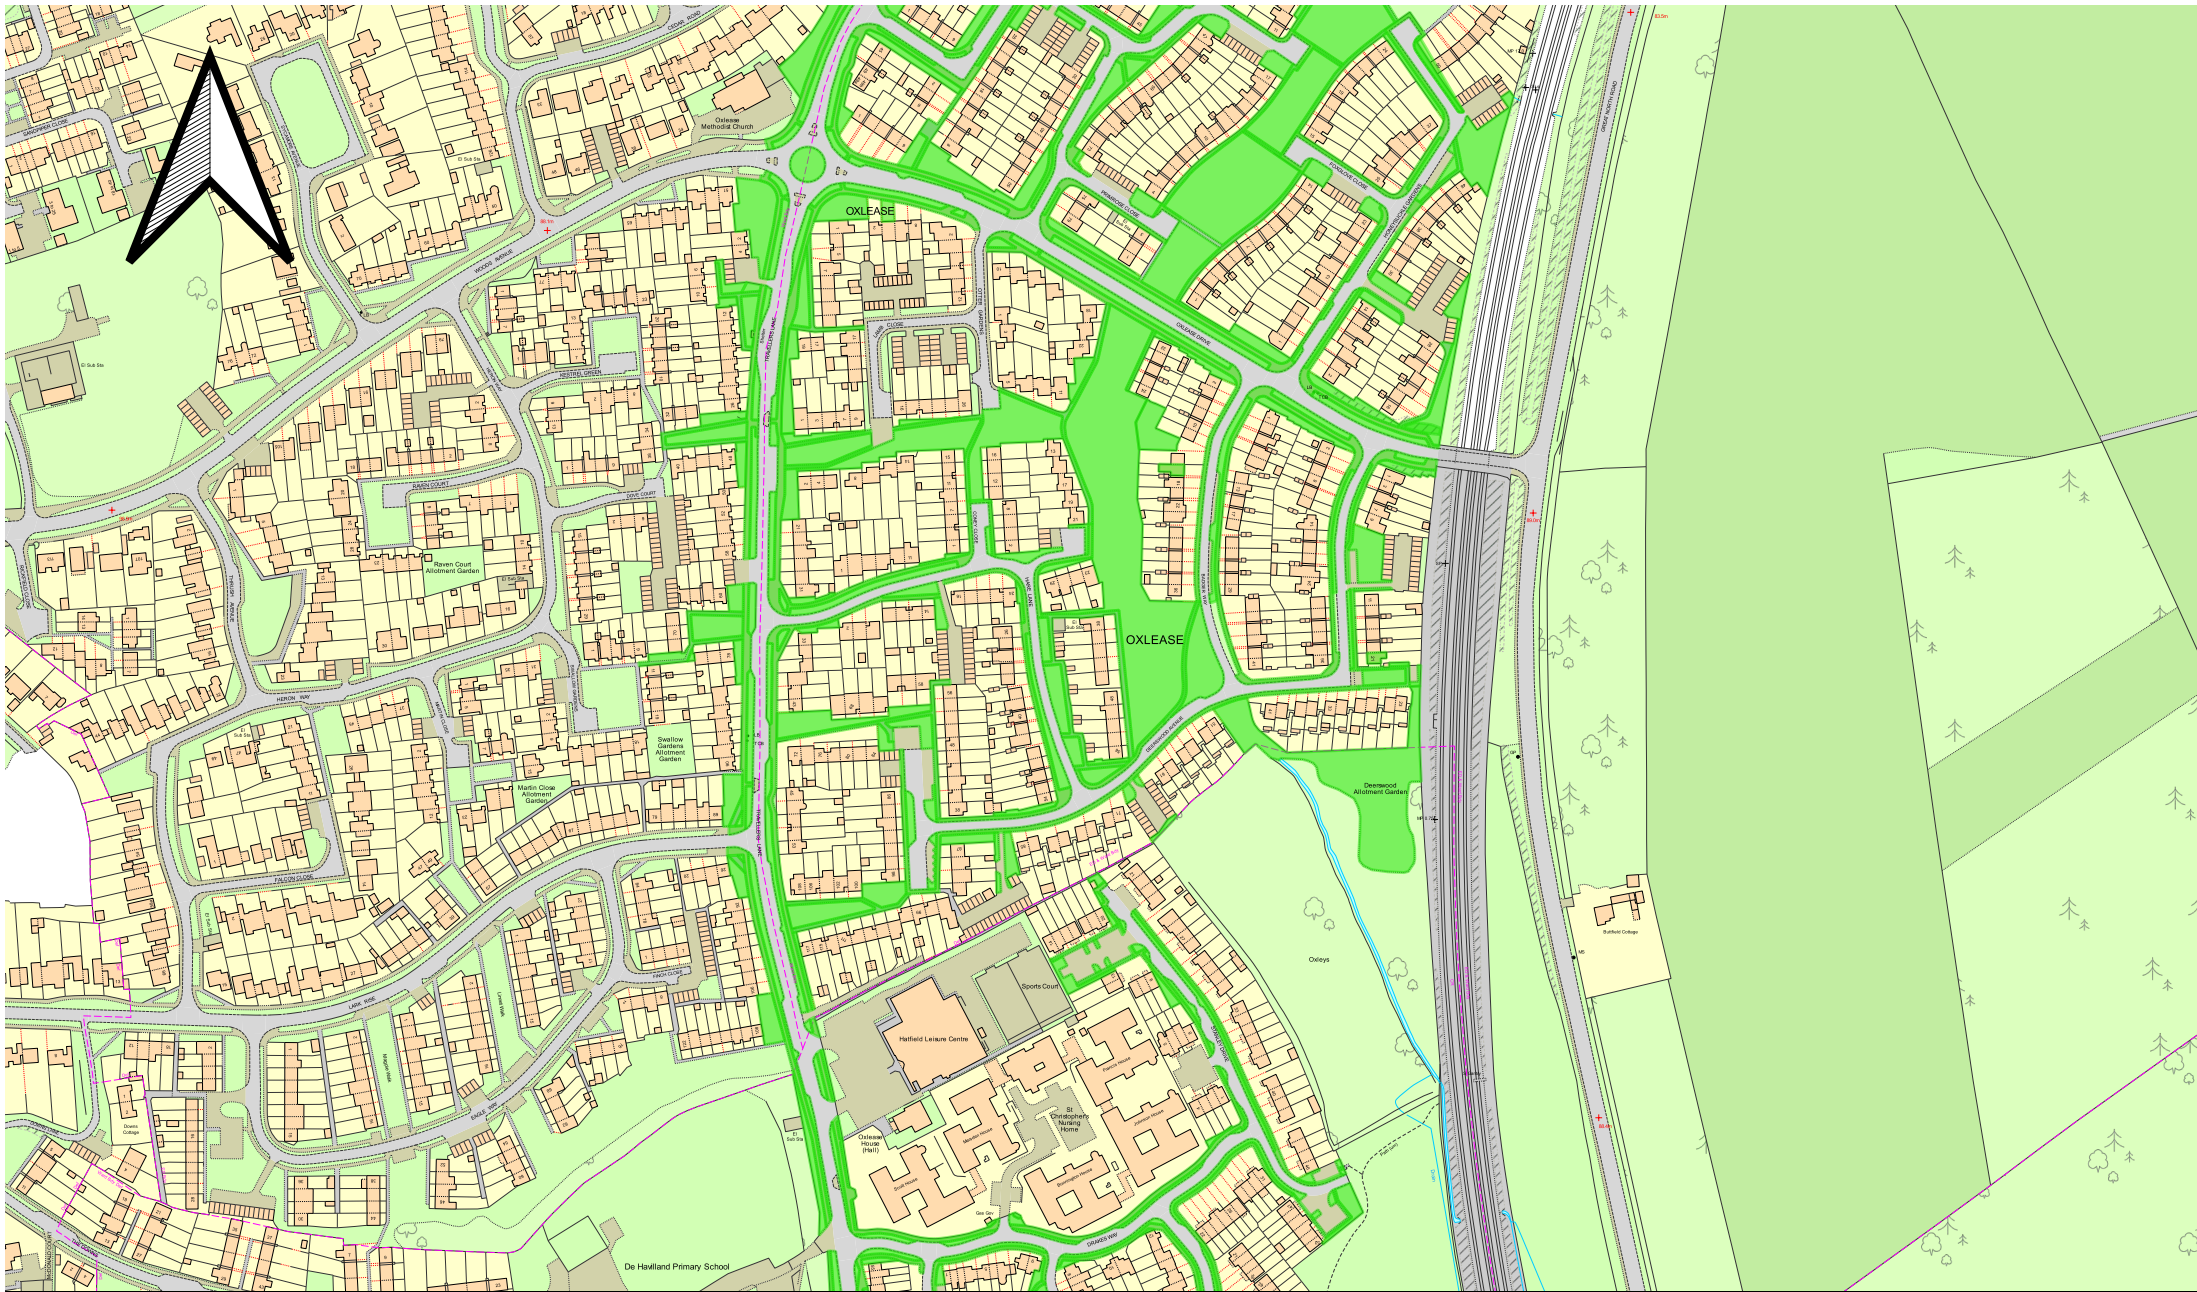

Council Offices, The Campus
Welwyn Garden City, Herts, AL8 6AE

Title: The Borough of Welwyn Hatfield (Various Roads, Hatfield South & East, Hatfield) (Prohibition of Stopping and Waiting on Verge or Footway) Order Plan 202X

Project: Hatfield South & East Consultation


Drawing Number: SHV01-2024-3


Scale: 1:3800

Date: 18-07-2024

Drawn: Patrick Bepura

Legend:

 Proposed Verge and Footway Prohibition

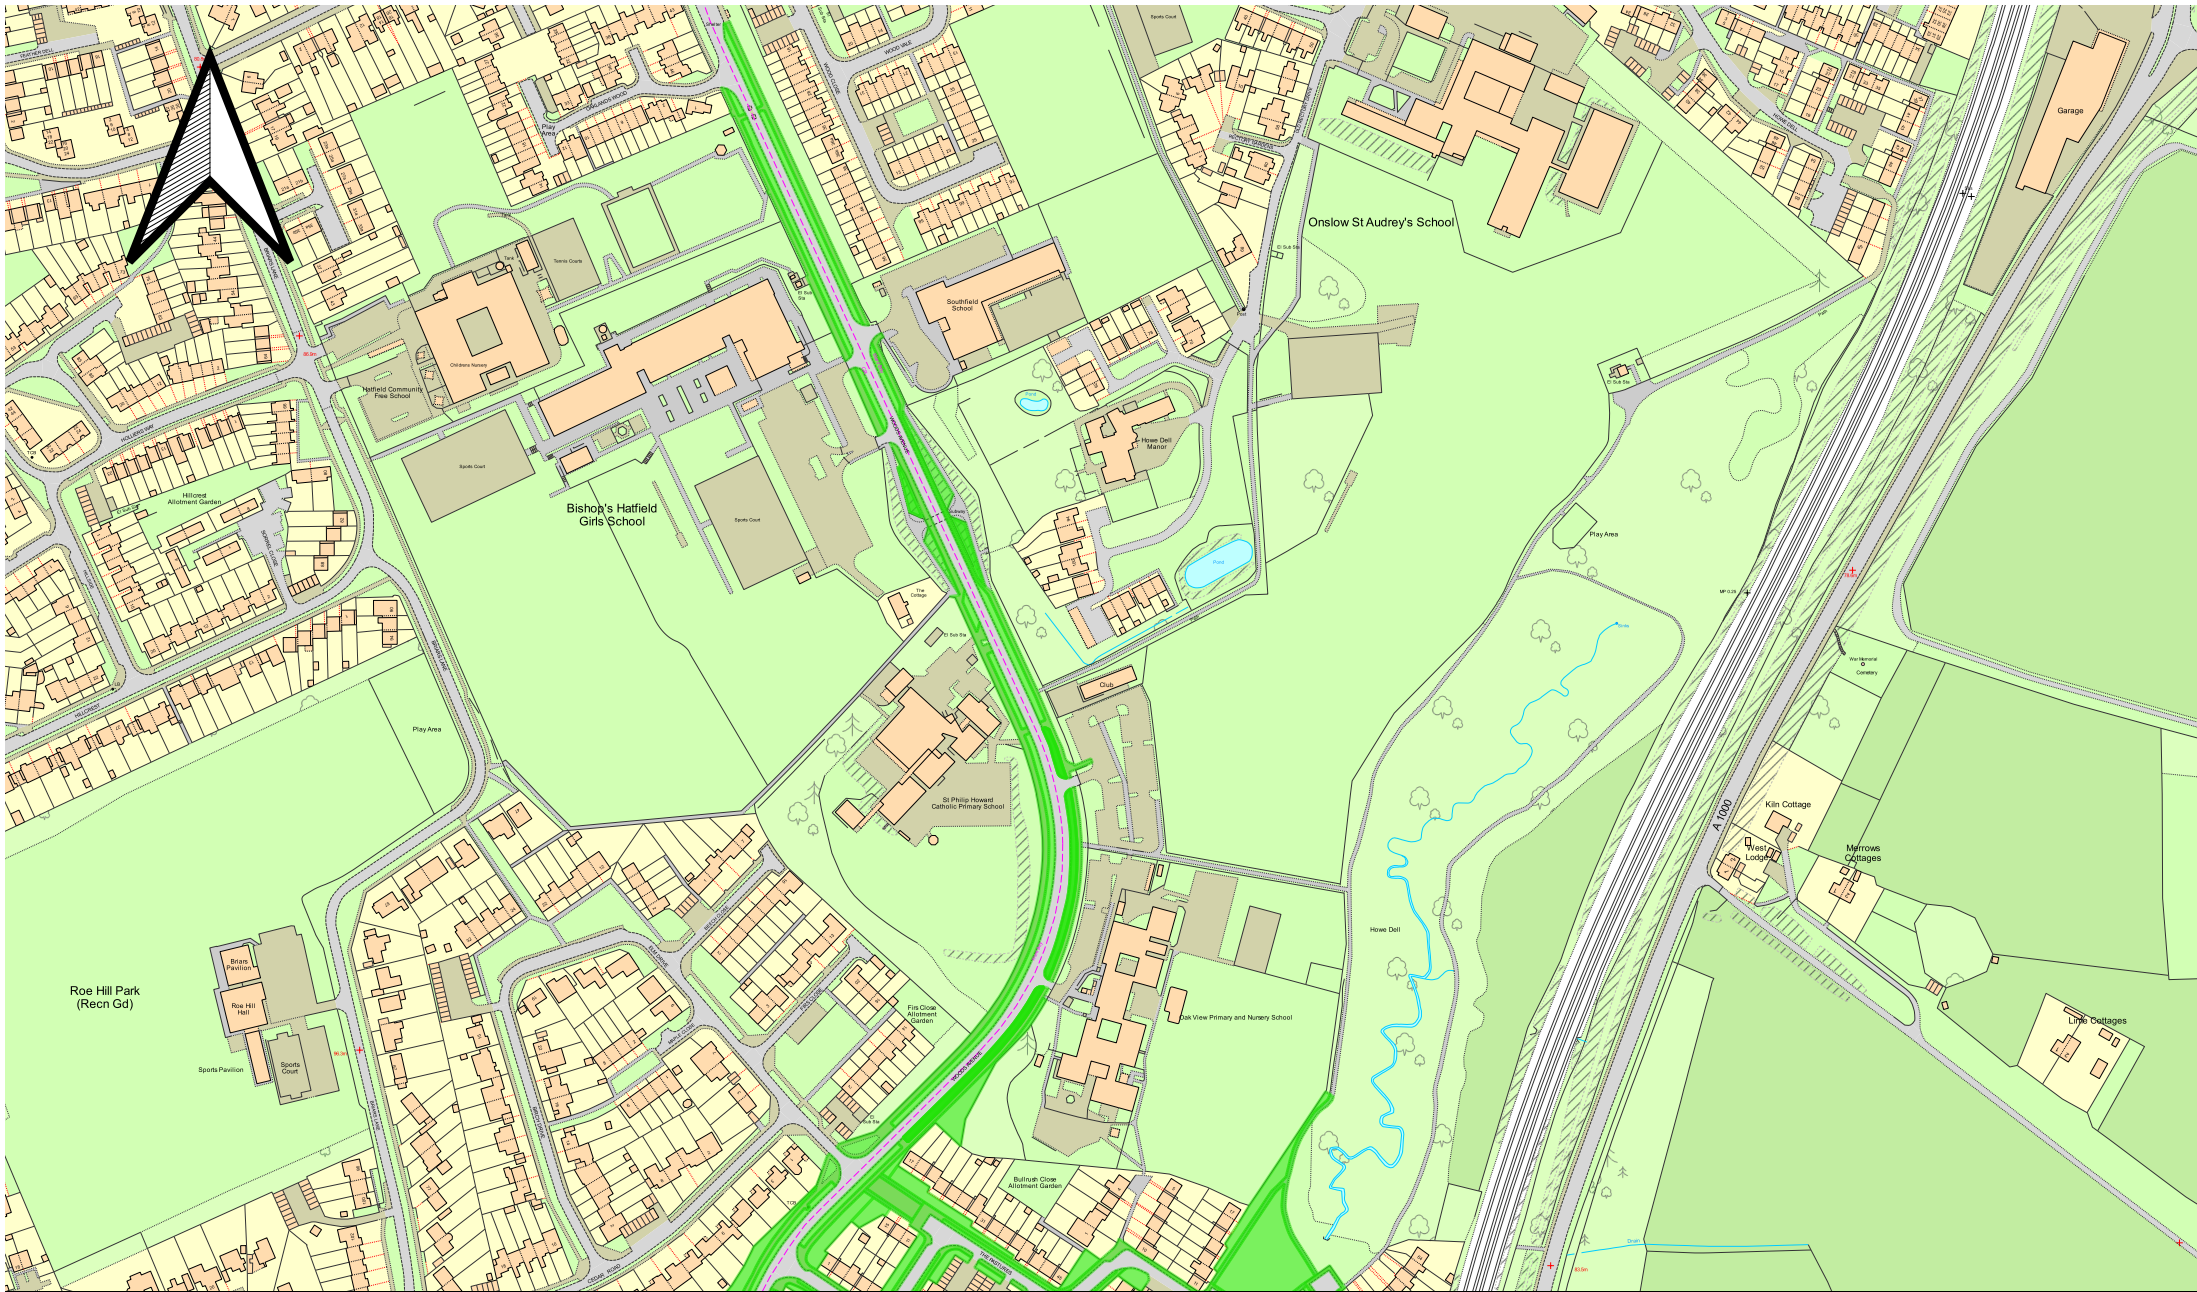

Council Offices, The Campus
Welwyn Garden City, Herts, AL8 6AE

Title: The Borough of Welwyn Hatfield (Various Roads, Hatfield South & East, Hatfield) (Prohibition of Stopping and Waiting on Verge or Footway) Order Plan 202X


Project: Hatfield South & East Consultation


Drawing Number: SHV01-2024-4

Scale: 1:3800

Date: 18-07-2024


Drawn: Patrick Bepura

Legend:
 Proposed Verge and Footway Prohibition

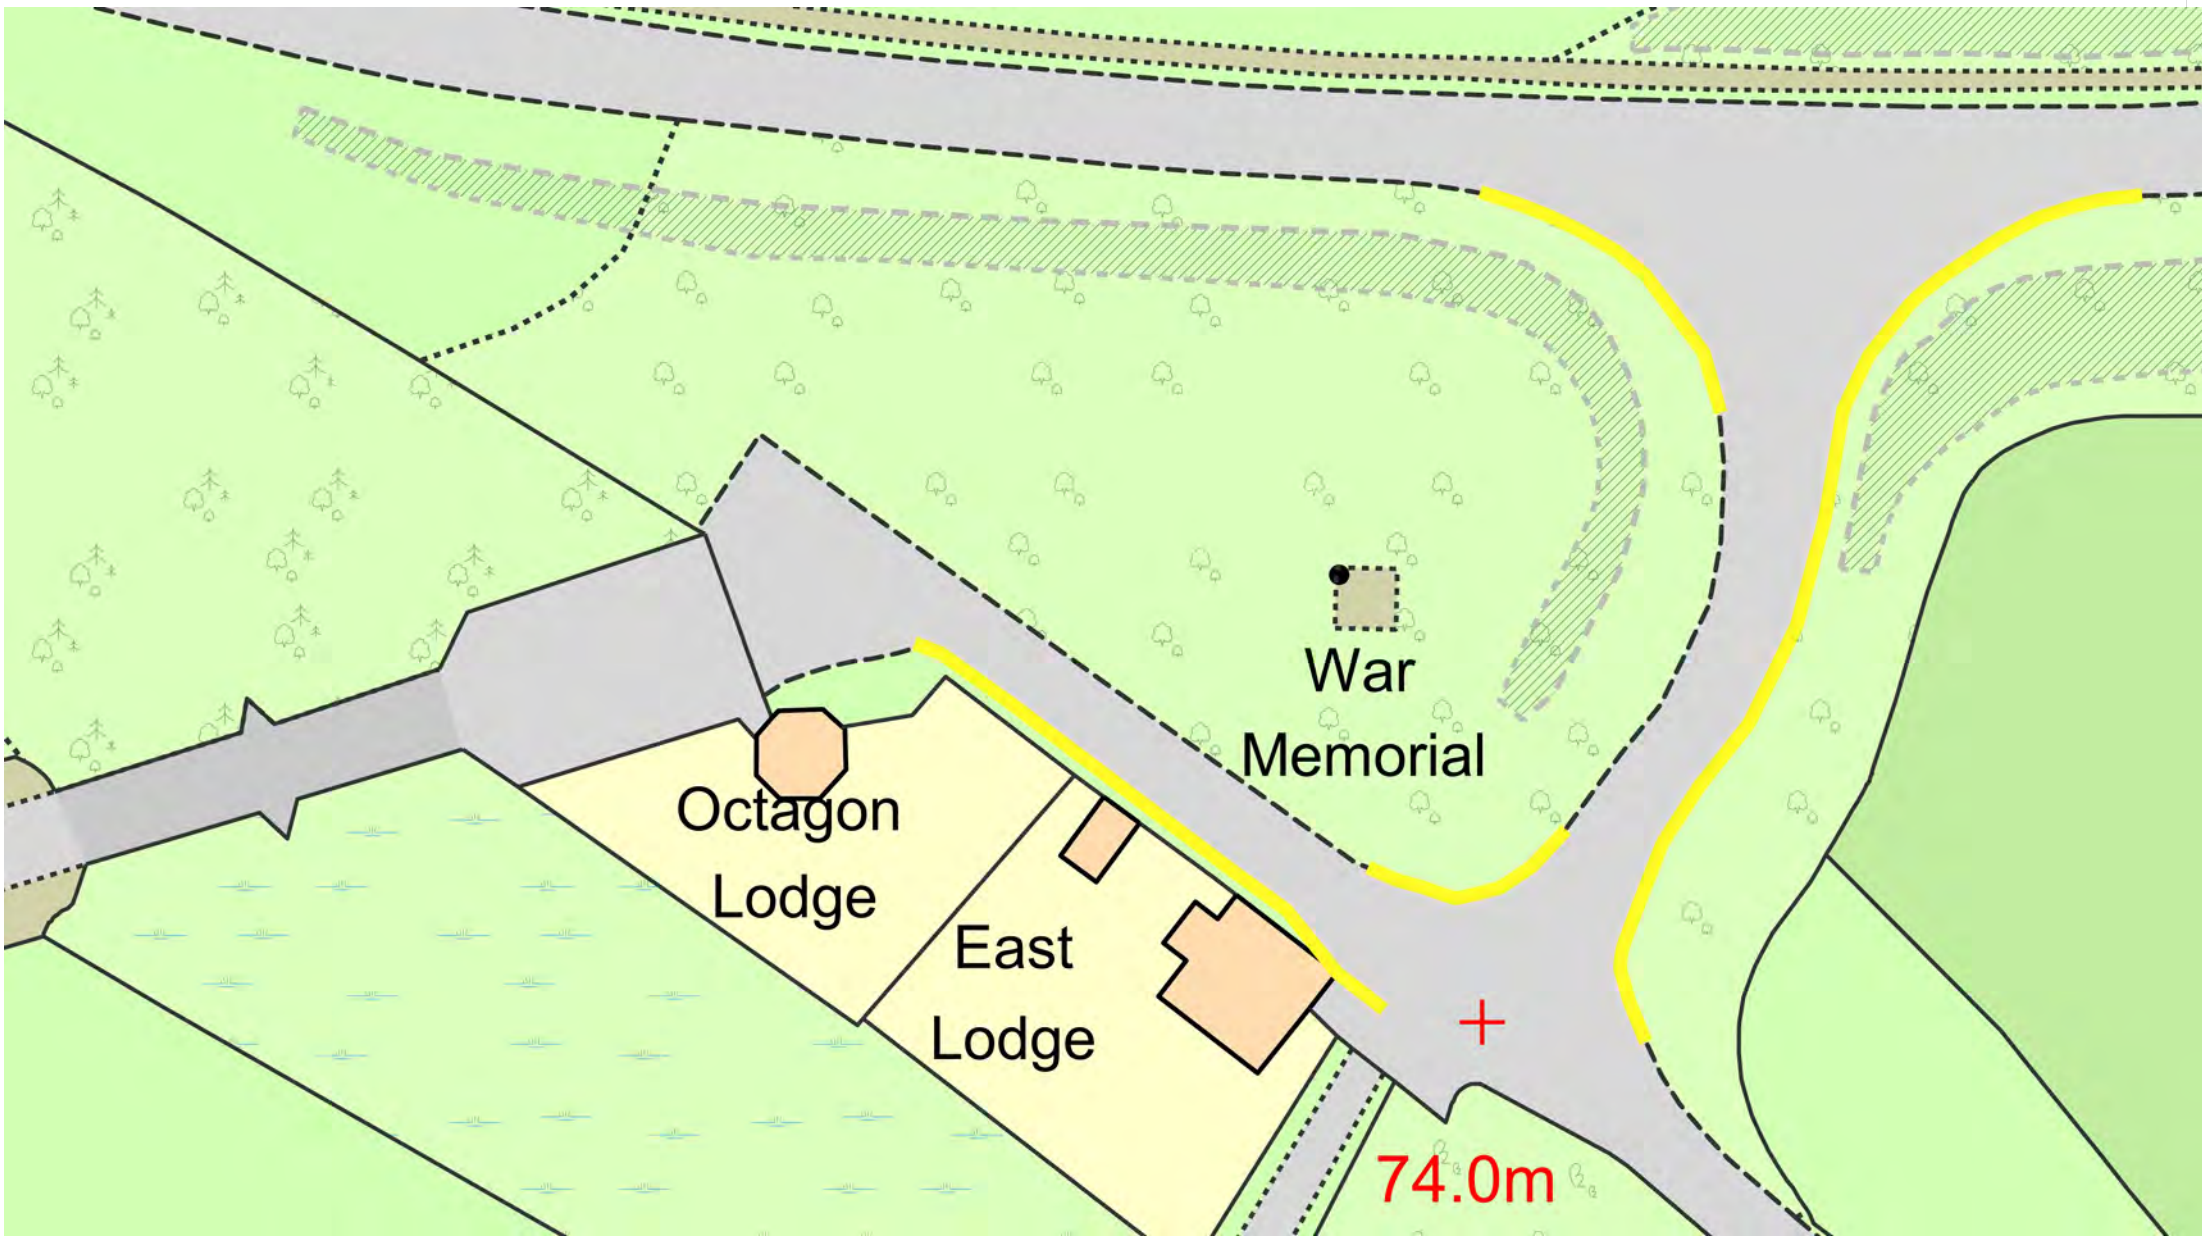

Council Offices, The Campus
Welwyn Garden City, Herts, AL8 6AE

Title: THE BOROUGH OF WELWYN HATFIELD (VARIOUS ROADS, HATFIELD SOUTH AND EAST, HATFIELD) PROHIBITION OF STOPPING AND WAITING) ORDER 202X

Key:  Proposed No Stopping and Waiting at any time

Scale: 1:500

Date: 20-06-2024

Drawn: P Bepura

Drawing No. TRC01-2024