



Council Offices, The Campus
Welwyn Garden City, Herts, AL8 6AE

Title: The Borough of Welwyn Hatfield (Off-Street Parking Places)
Order Plans 2023
Plan Name EV2/01

Project: Electric Vehicle Charging Bays Phase 2

Scale: 1:500

Date: 18-07-2023

Drawn: M McCann

Notes:

Key:  Car Park Boundary



Council Offices, The Campus
Welwyn Garden City, Herts, AL8 6AE

Title: The Borough of Welwyn Hatfield (Off-Street Parking Places)
Order Plans 2023
Plan Name EV2/02

Project: Electric Vehicle Charging Bays Phase 2


Scale: 1:500

Date: 18-07-2023

Drawn: M McCann

Notes:

Key: Car Park Boundary

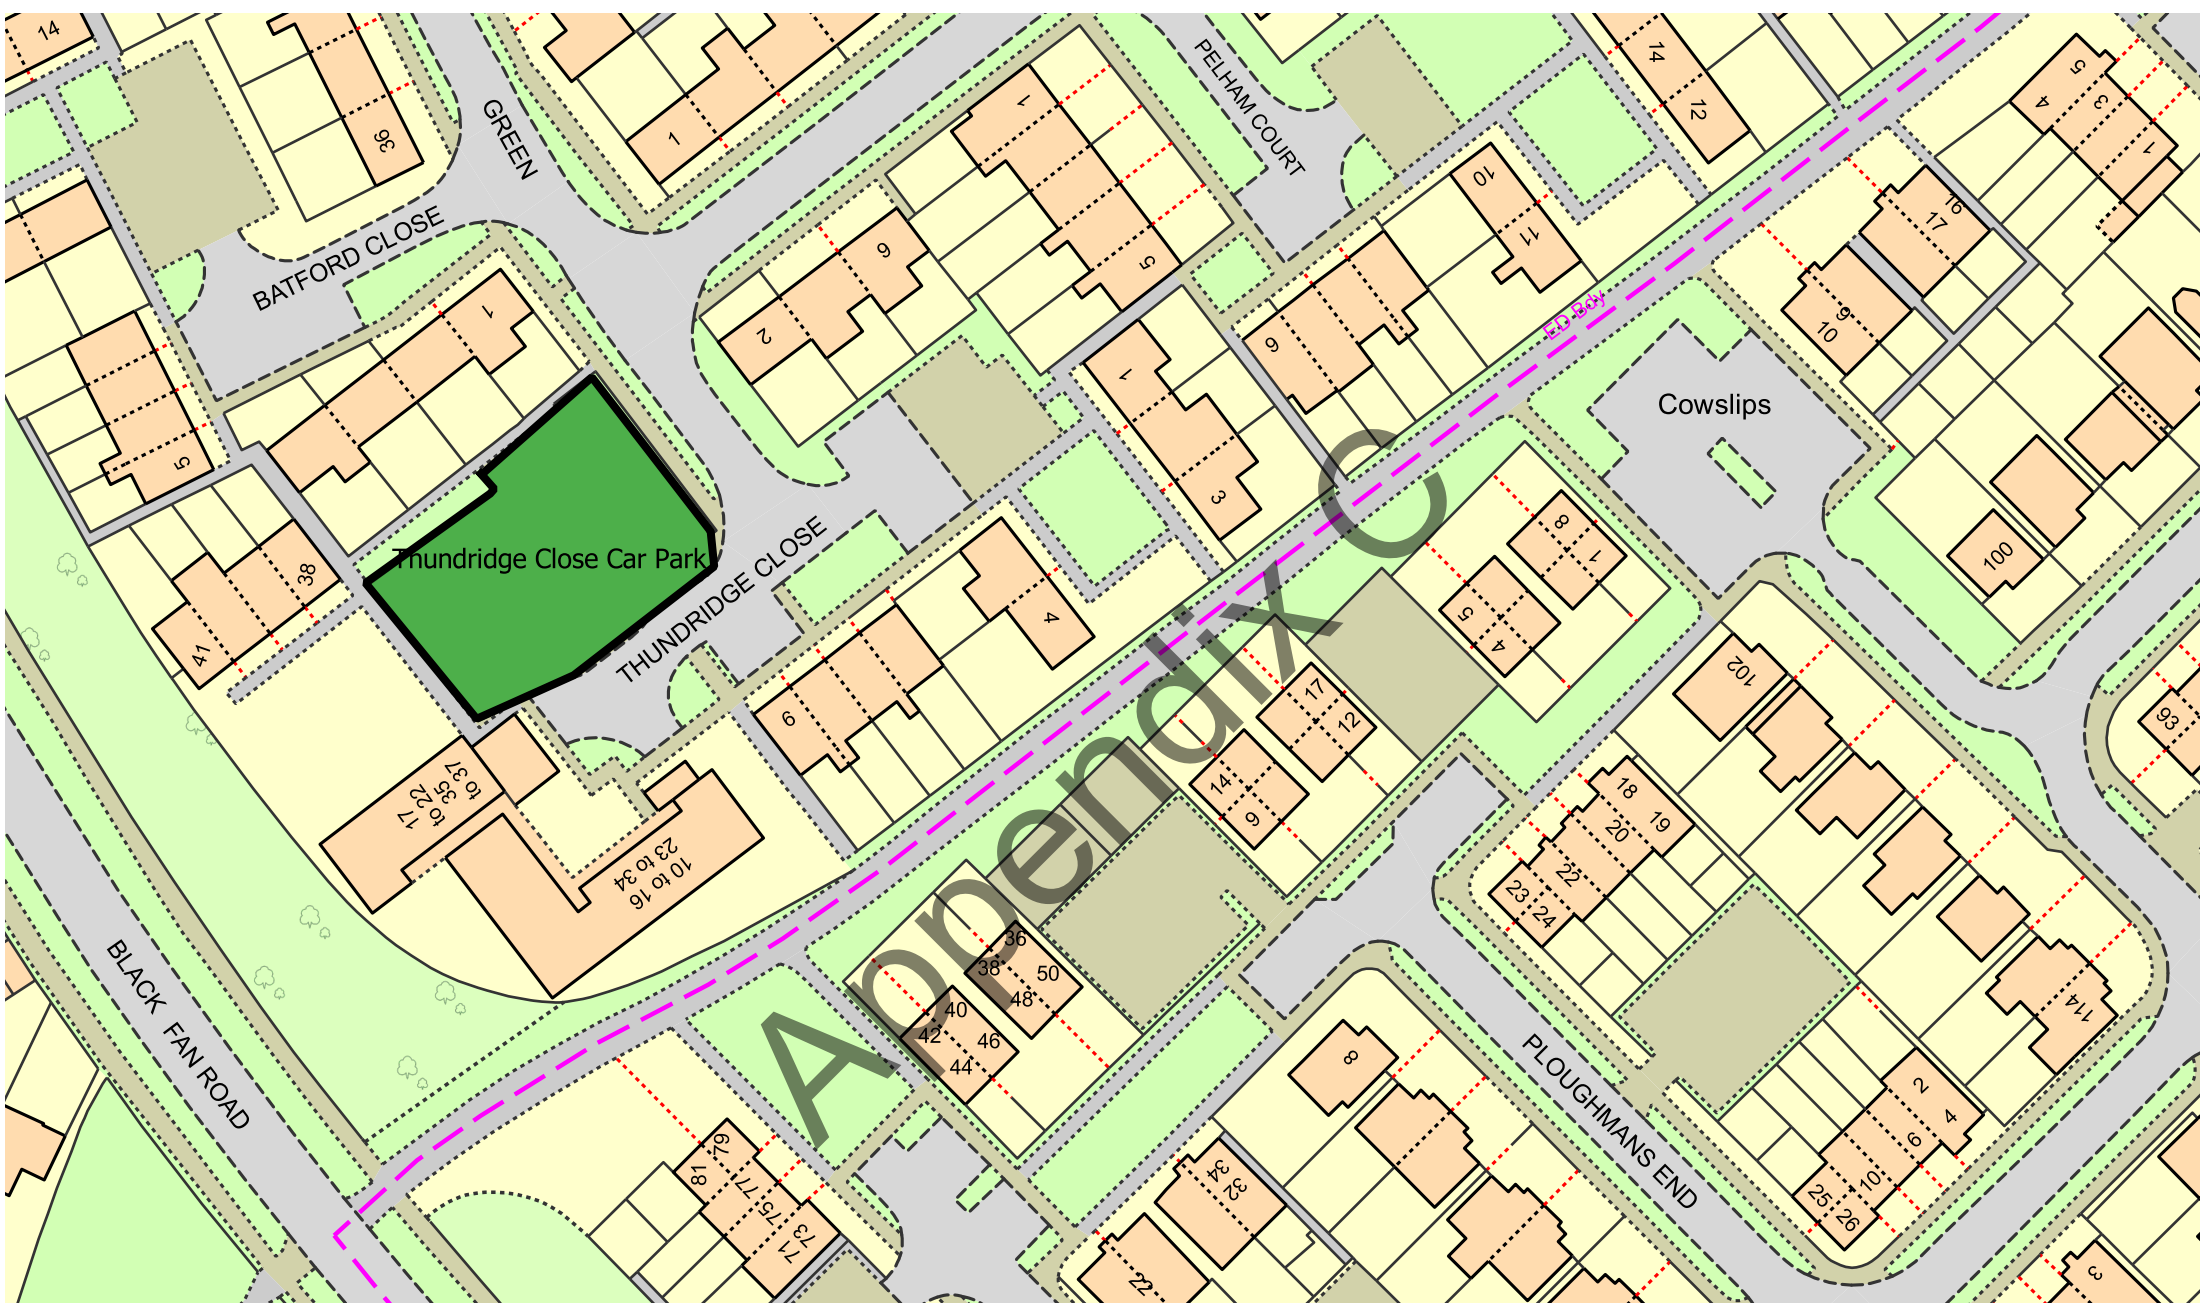

Council Offices, The Campus
Welwyn Garden City, Herts, AL8 6AE

Title: The Borough of Welwyn Hatfield (Off-Street Parking Places)
Order Plans 2023
Plan Name EV2/03

Project: Electric Vehicle Charging Bays Phase 2


Scale: 1:500

Date: 18-07-2023

Drawn: M McCann

Notes:

Key:  Car Park Boundary

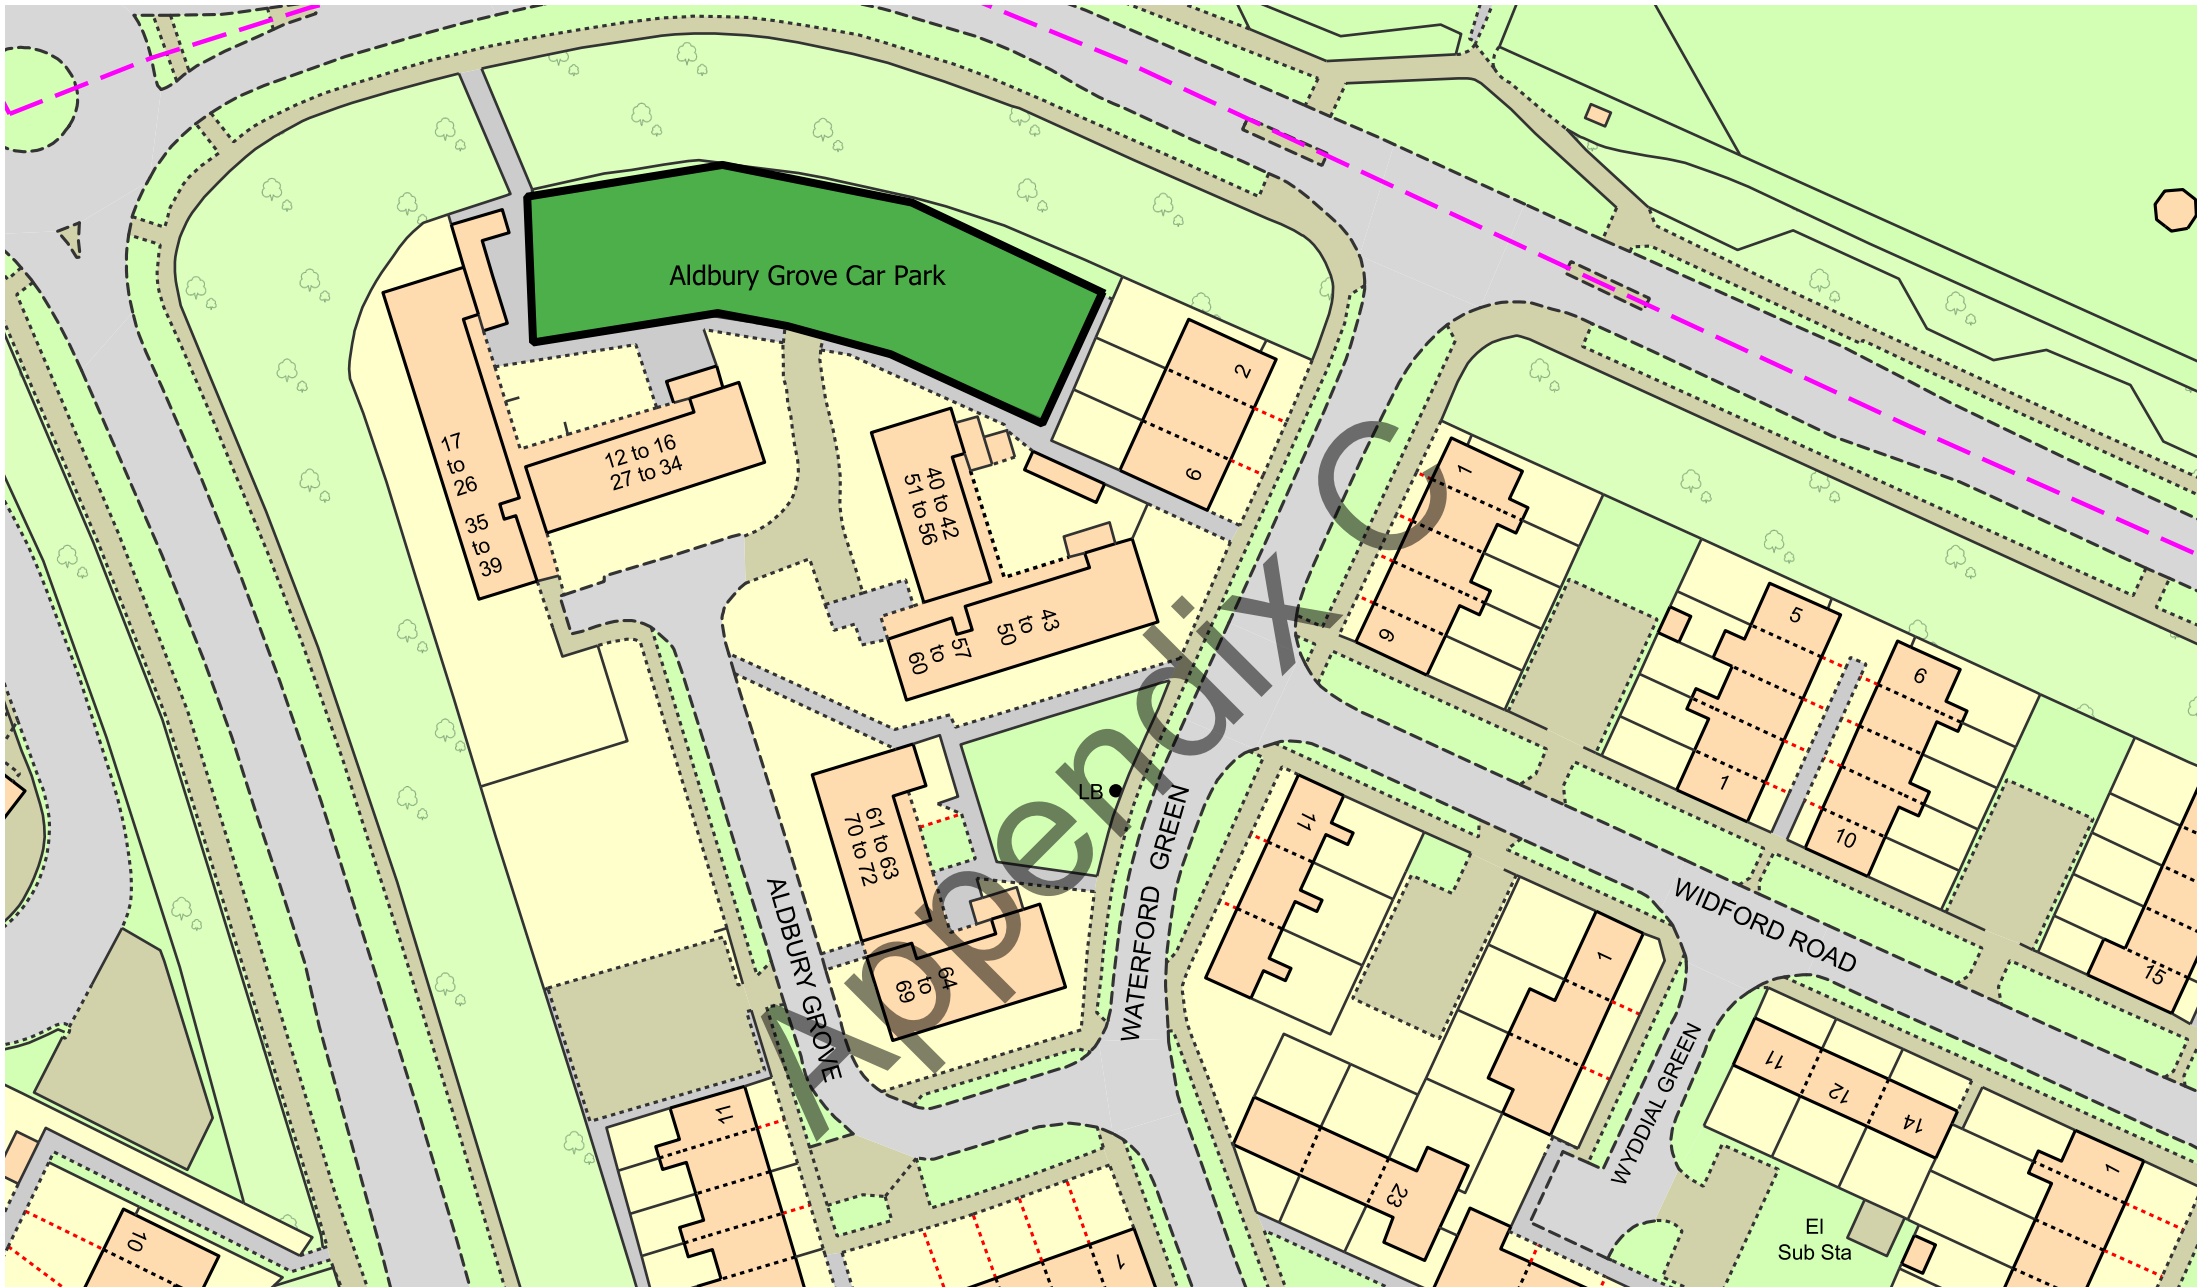

Council Offices, The Campus
Welwyn Garden City, Herts, AL8 6AE

Title: The Borough of Welwyn Hatfield (Off-Street Parking Places)
Order Plans 2023
Plan Name EV2/04


Project: Electric Vehicle Charging Bays Phase 2

Scale: 1:500

Date: 18-07-2023

Drawn: M McCann

Notes:
Key:  Car Park Boundary

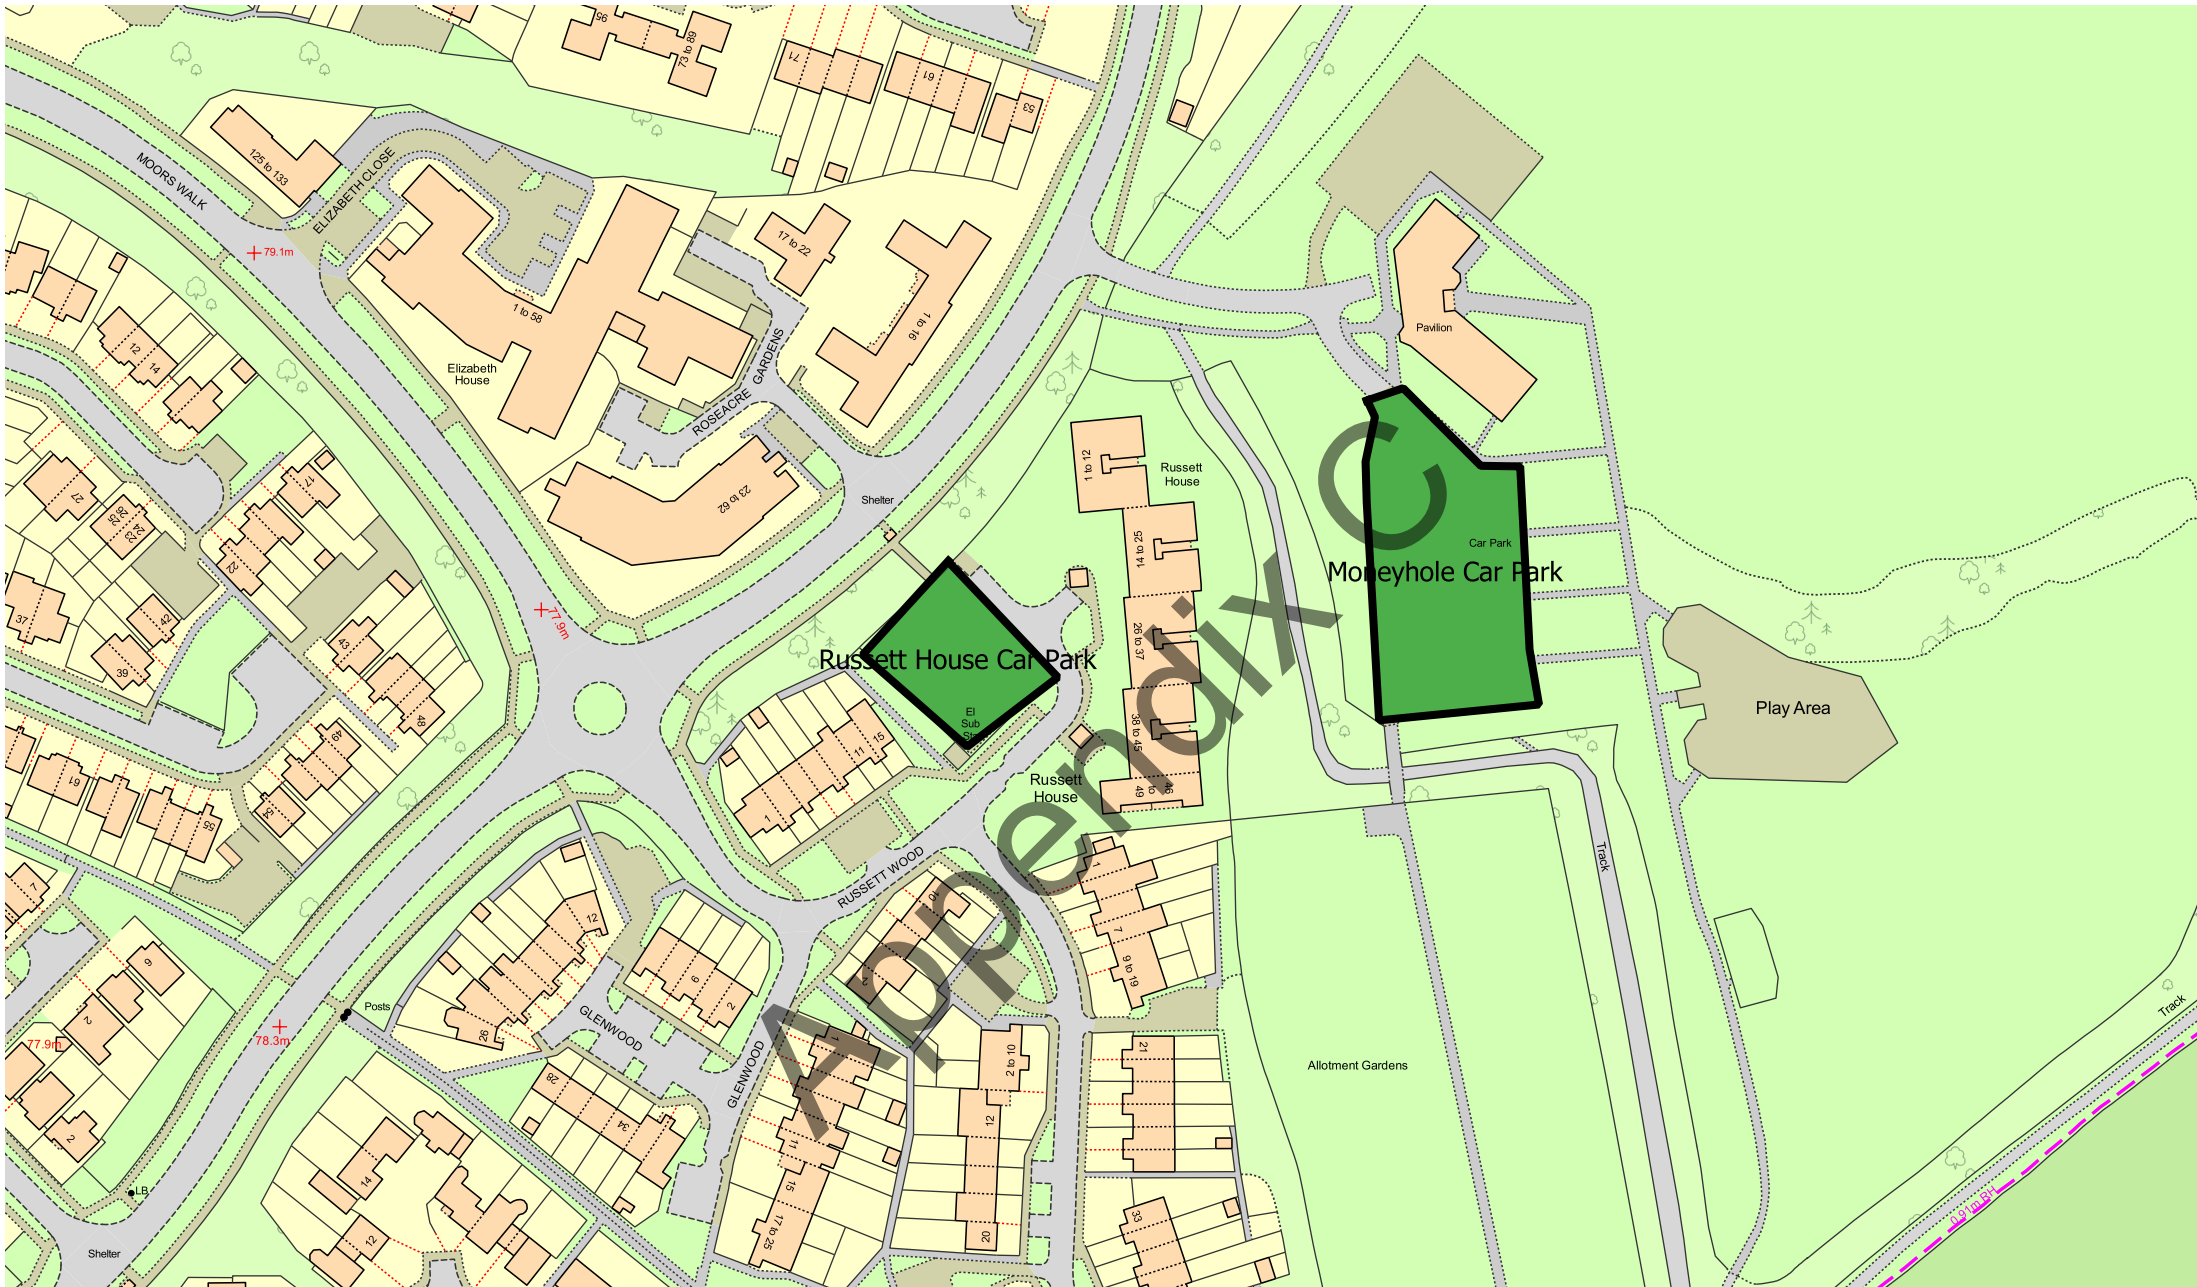

Council Offices, The Campus
Welwyn Garden City, Herts, AL8 6AE

Title: The Borough of Welwyn Hatfield (Off-Street Parking Places)
Order Plans 2023
Plan Name EV2/05

Project: Electric Vehicle Charging Bays Phase 2


Scale: 1:1000

Date: 18-07-2023

Drawn: M McCann

Notes:

Key:  Car Park Boundary

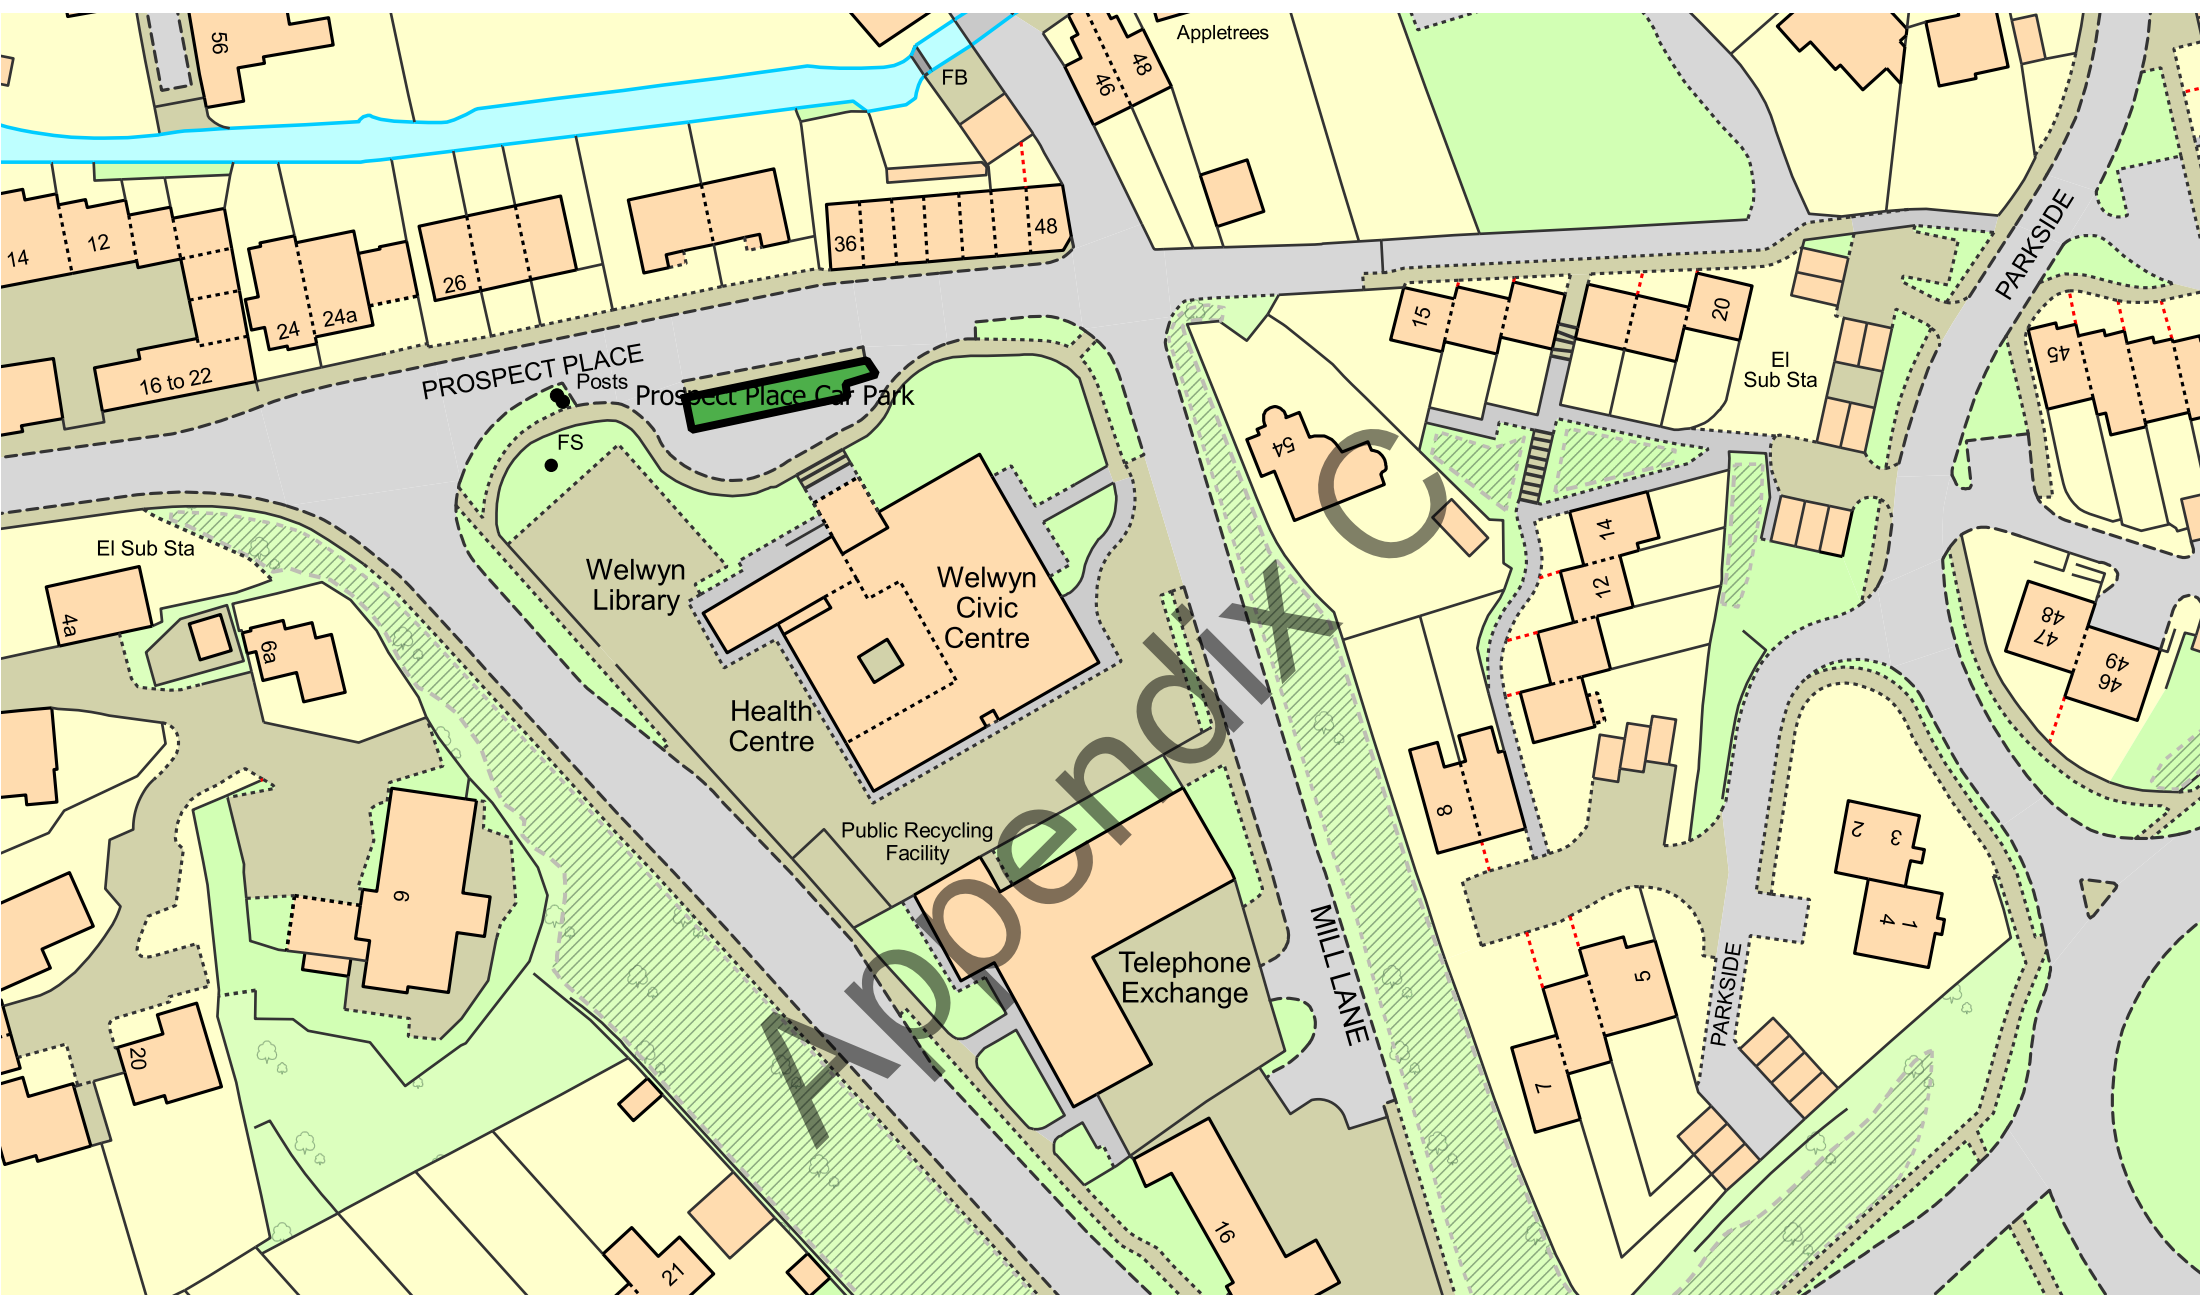

Council Offices, The Campus
Welwyn Garden City, Herts, AL8 6AE

Title: The Borough of Welwyn Hatfield (Off-Street Parking Places)
Order Plans 2023
Plan Name EV2/06

Project: Electric Vehicle Charging Bays Phase 2

Scale: 1:500

Date: 18-07-2023

Drawn: M McCann

Notes:
Key:  Car Park Boundary



Council Offices, The Campus
Welwyn Garden City, Herts, AL8 6AE

Title: The Borough of Welwyn Hatfield (Off-Street Parking Places)
Order Plans 2023
Plan Name EV2/07

Project: Electric Vehicle Charging Bays Phase 2

Scale: 1:500

Date: 18-07-2023

Drawn: M McCann

Notes:

Key:  Car Park Boundary