


This line measures 100mm on original A3 paper

# Appendix A

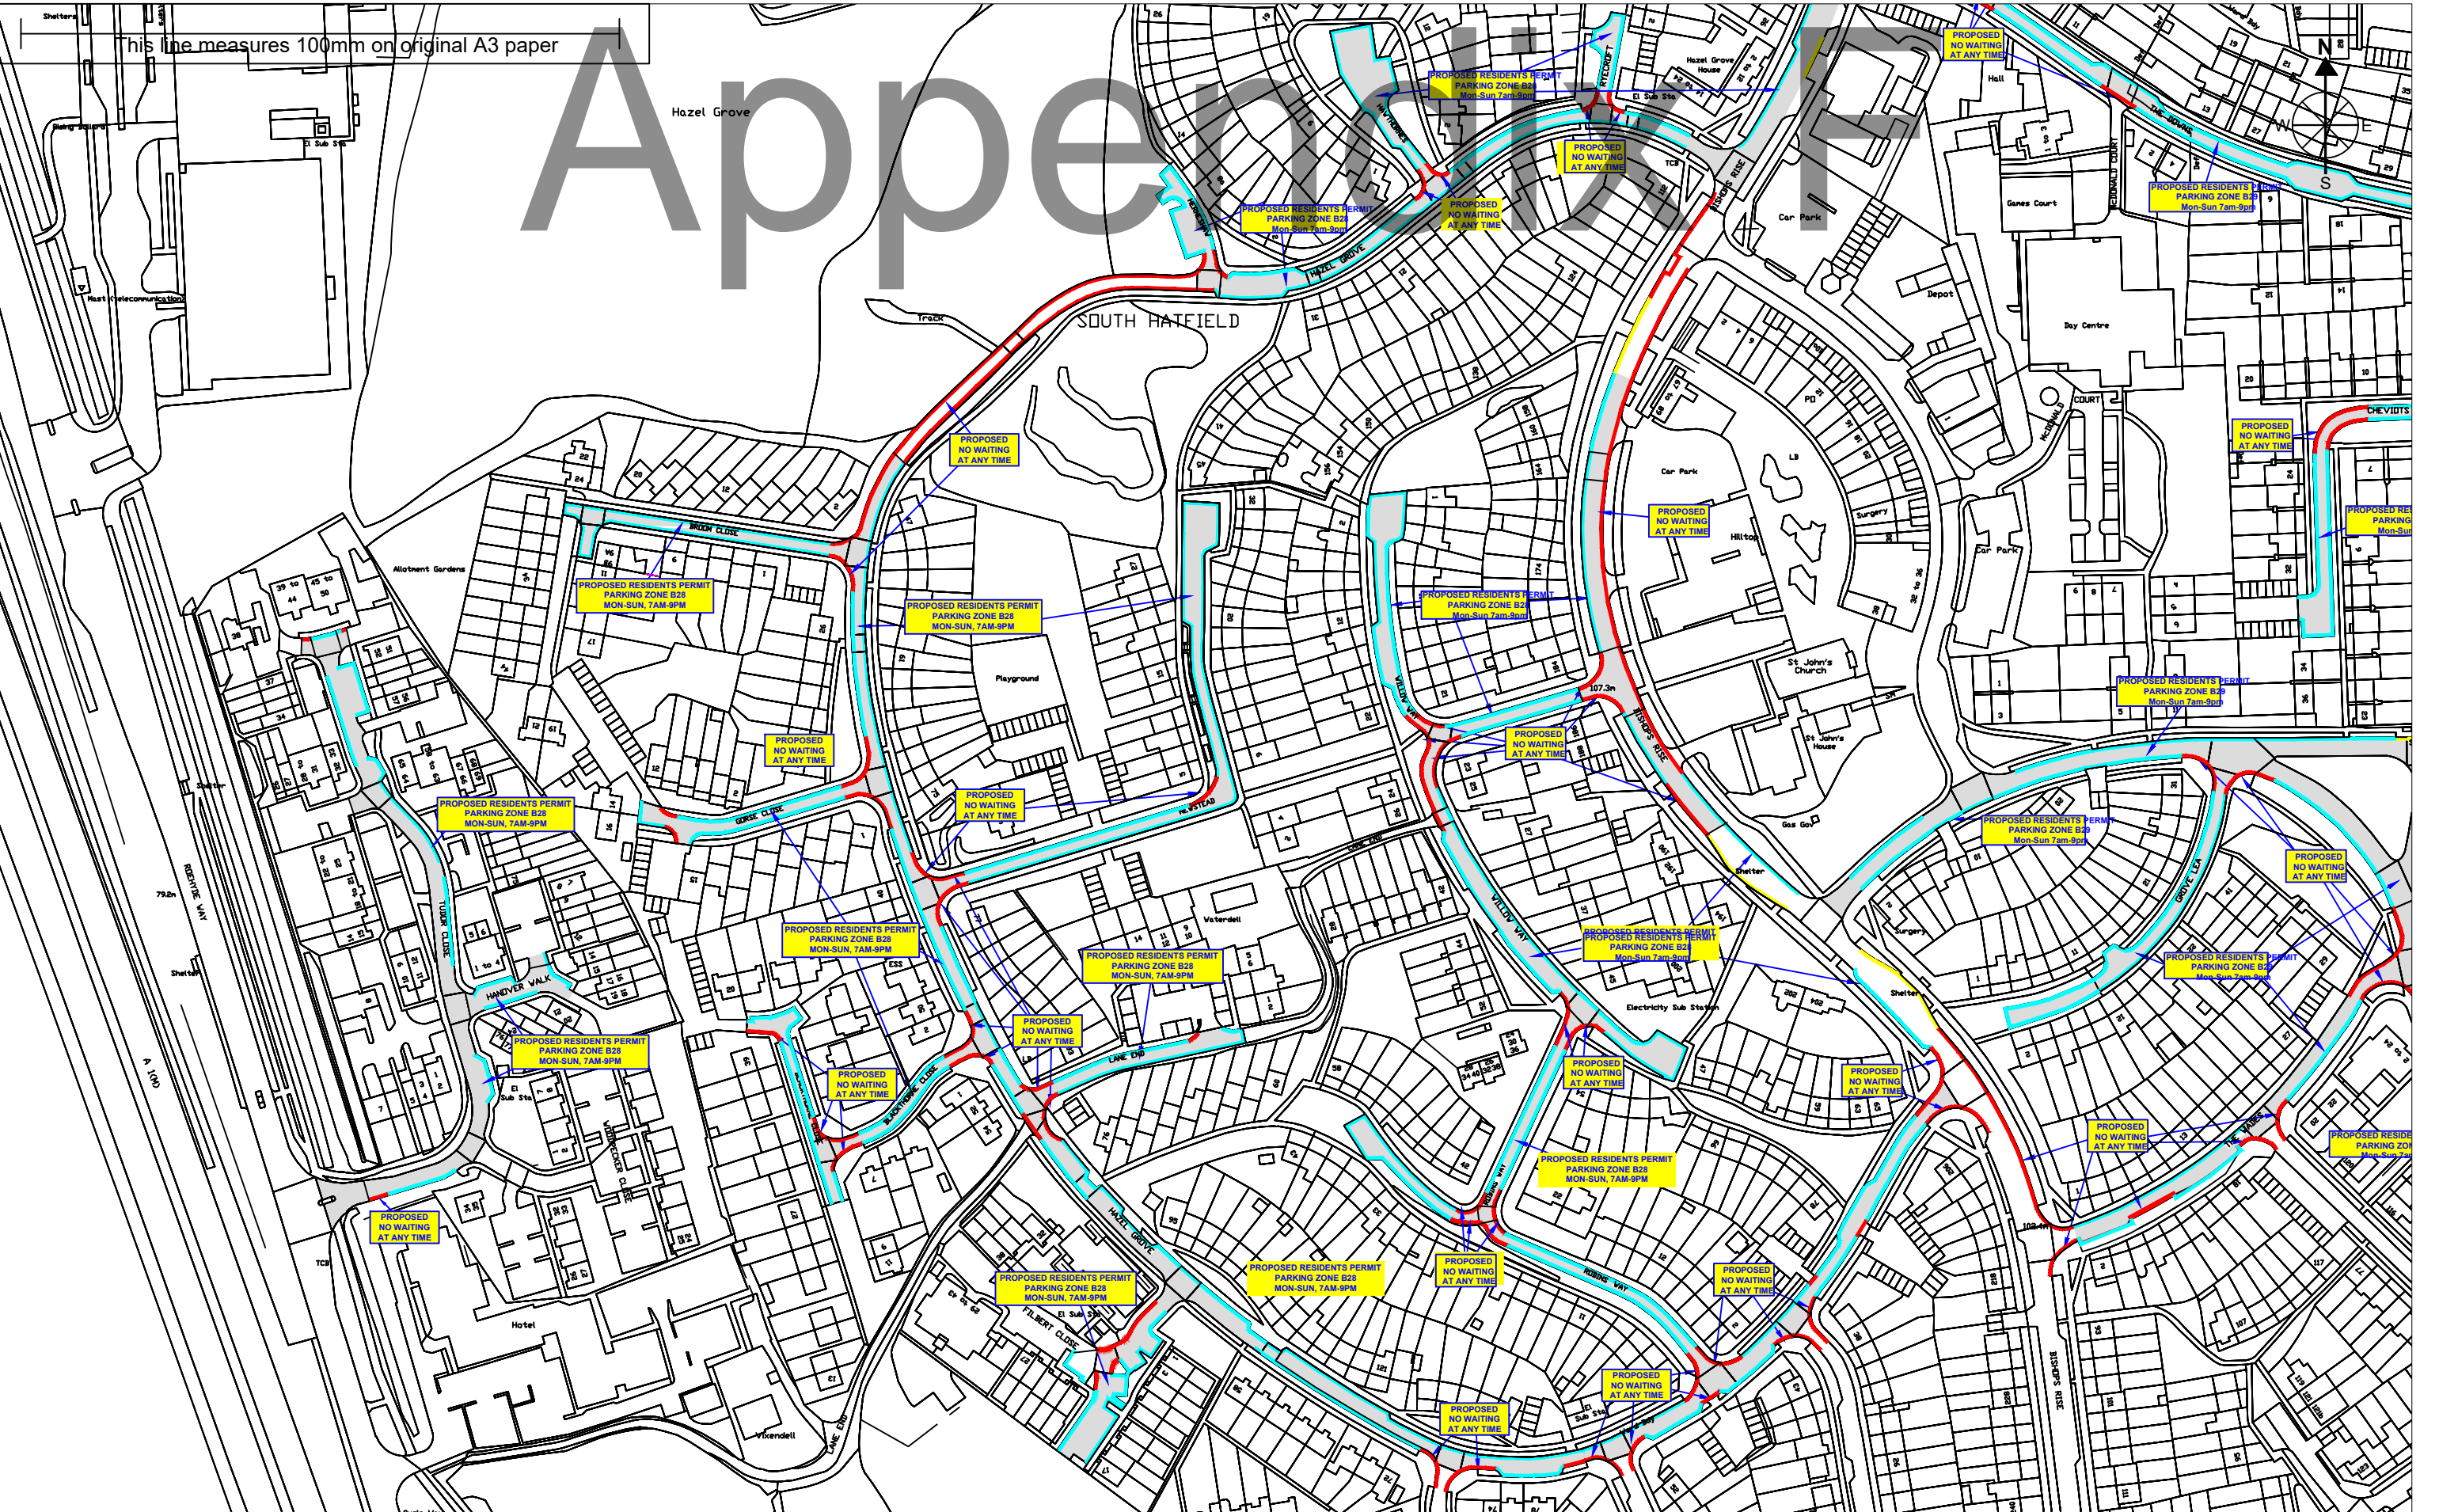

**TITLE** THE BOROUGH OF WELWYN HATFIELD (VARIOUS ROADS, HILLTOP, HATFIELD) (RESTRICTION OF WAITING AND PERMIT PARKING ZONES) ORDER PLANS 2022


- Key**
- ▬ - PROPOSED DOUBLE YELLOW LINES, NO WAITING AT ANY TIME
  - ▬ - PROPOSED RESIDENTS PERMIT PARKING

Scale - 1:2000 on A3  
 Drawn - 02/02/2022  
 By -PB of Parking Services  
 Drawing - HT/001/2022



© Crown Copyright All rights reserved Welwyn Hatfield  
 Borough Council License No. LA 100019547 2022

This line measures 100mm on original A3 paper

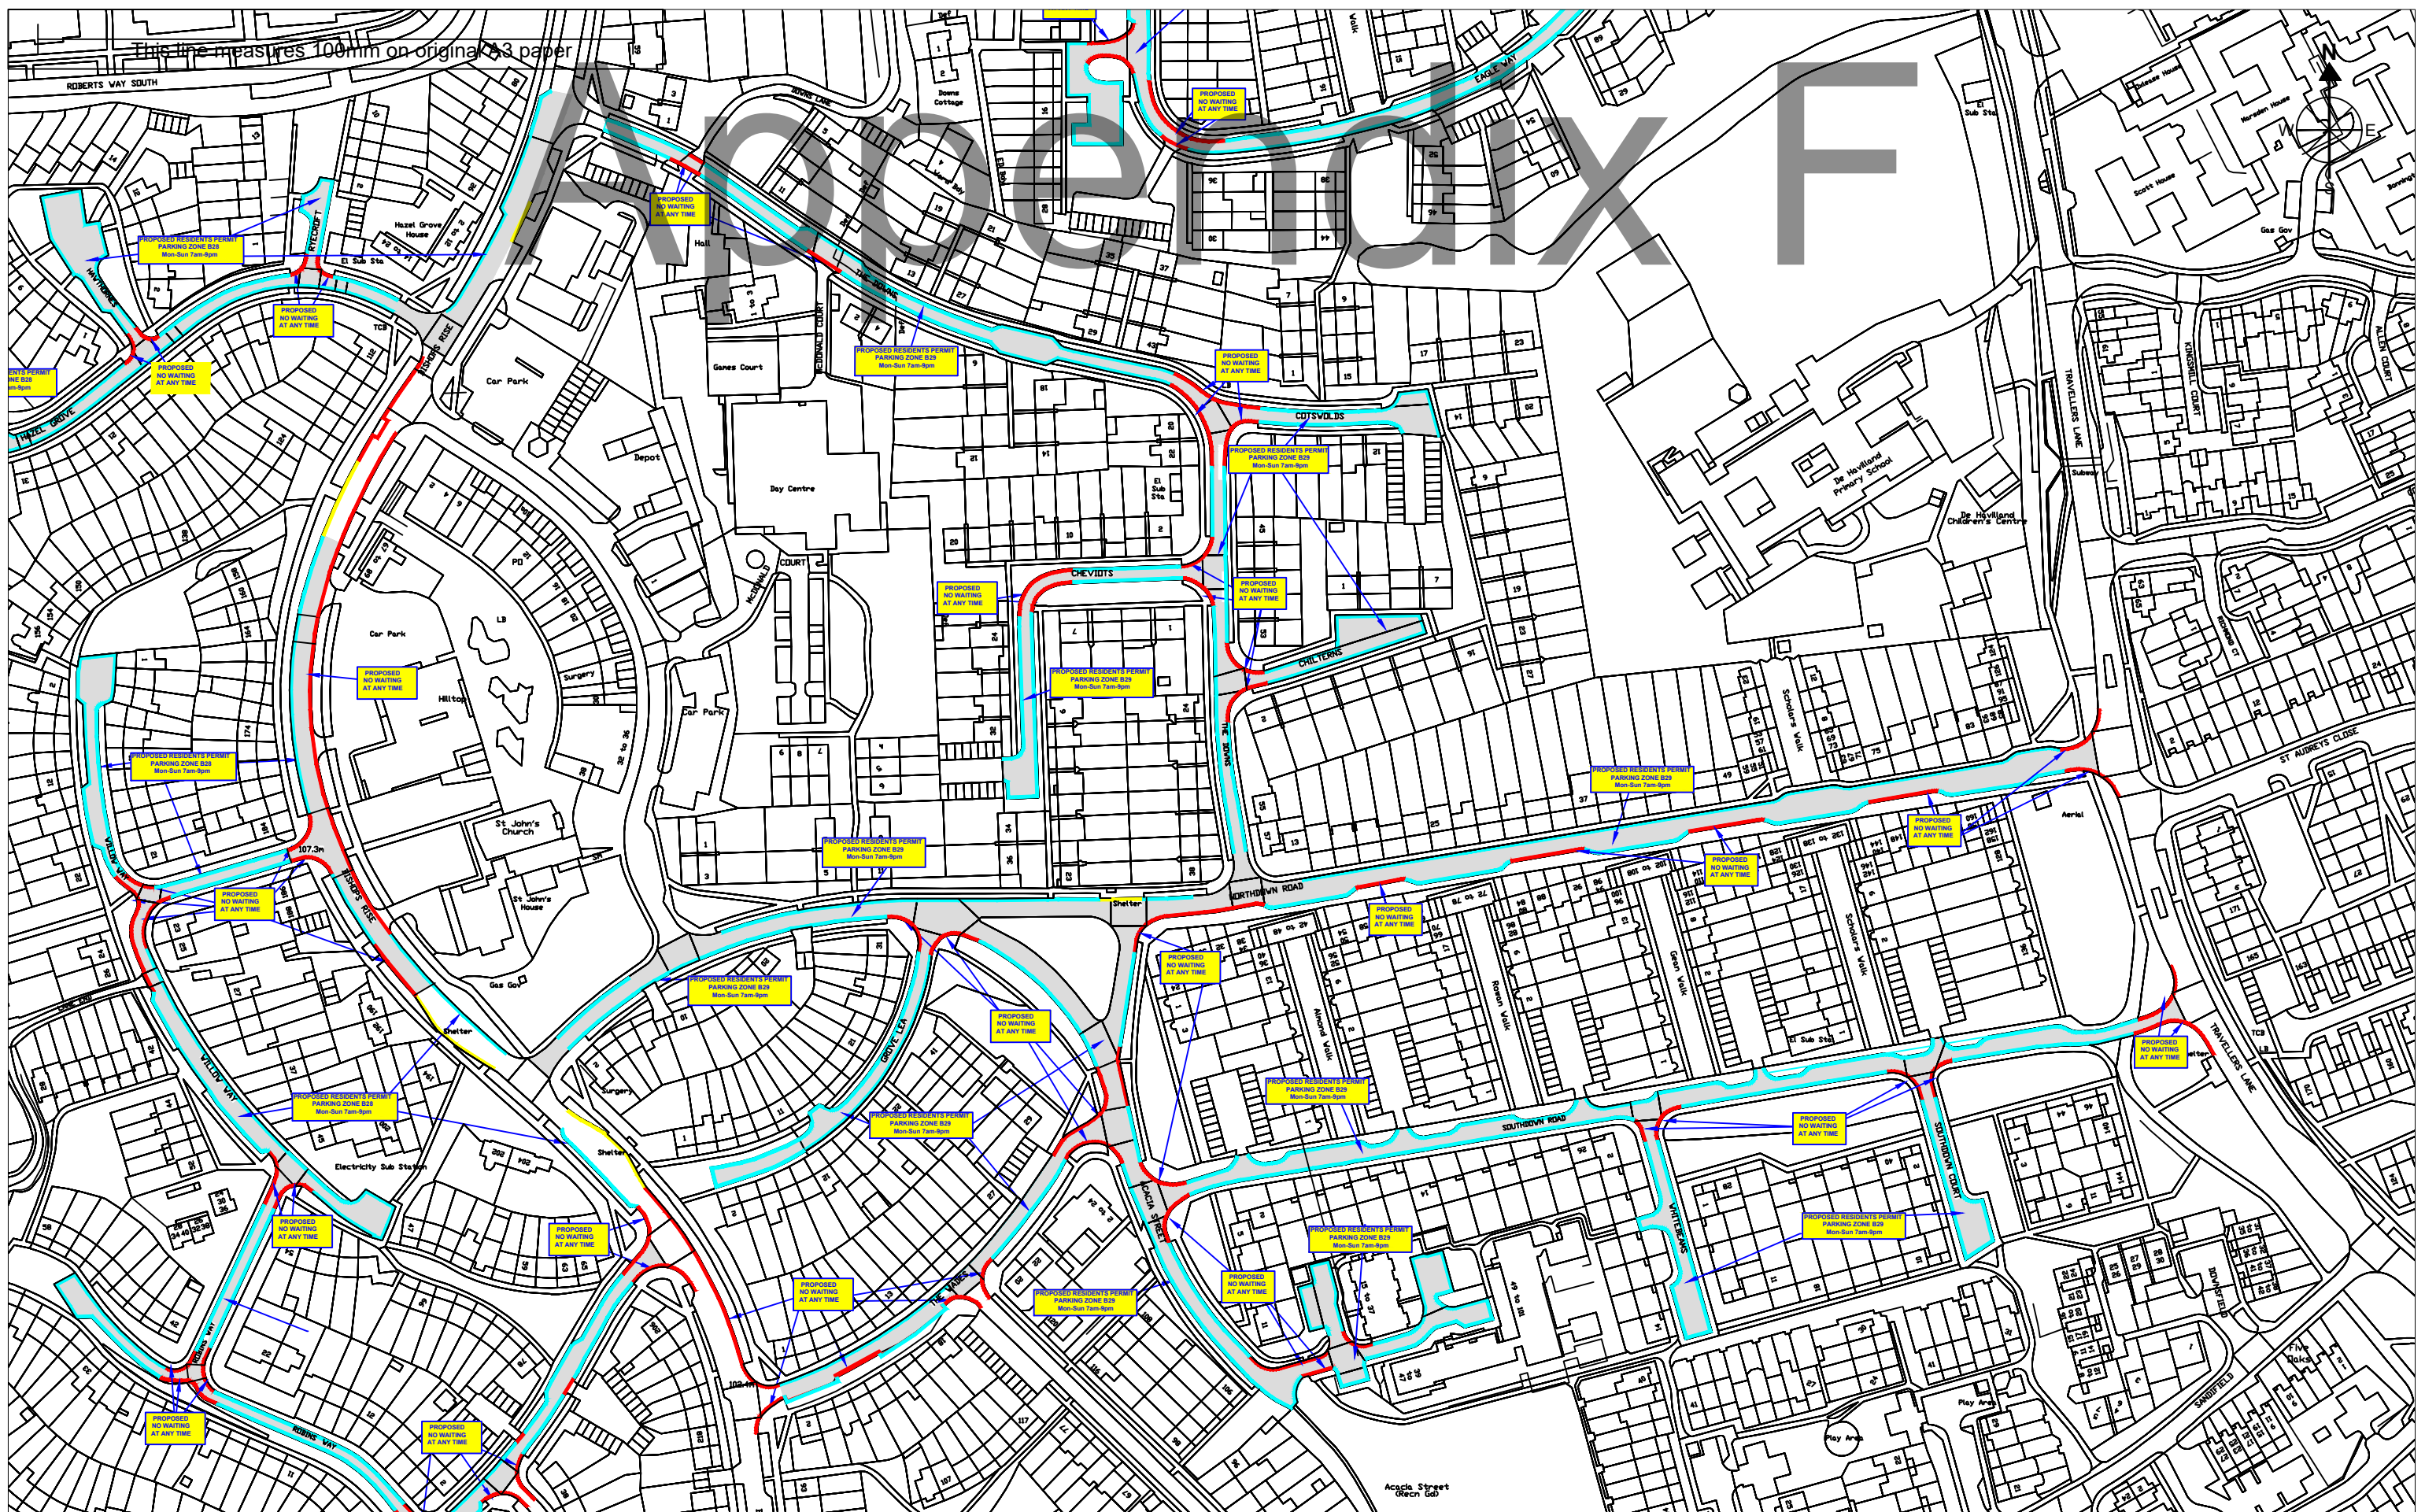


**Title THE BOROUGH OF WELWYN HATFIELD (VARIOUS ROADS, HILLTOP, HATFIELD) (RESTRICTION OF WAITING AND PERMIT PARKING ZONES) ORDER PLANS 2022**

- Key**
- -PROPOSED DOUBLE YELLOW LINES, NO WAITING AT ANY TIME
  - -PROPOSED RESIDENTS PERMIT PARKING

Scale - 1:2000 on A3  
 Drawn - 09/05/2022  
 By - PB of Parking Services  
 Drawing - HT/002/2022



© Crown Copyright All rights reserved Welwyn Hatfield  
 Borough Council License No. LA 100019547 2022

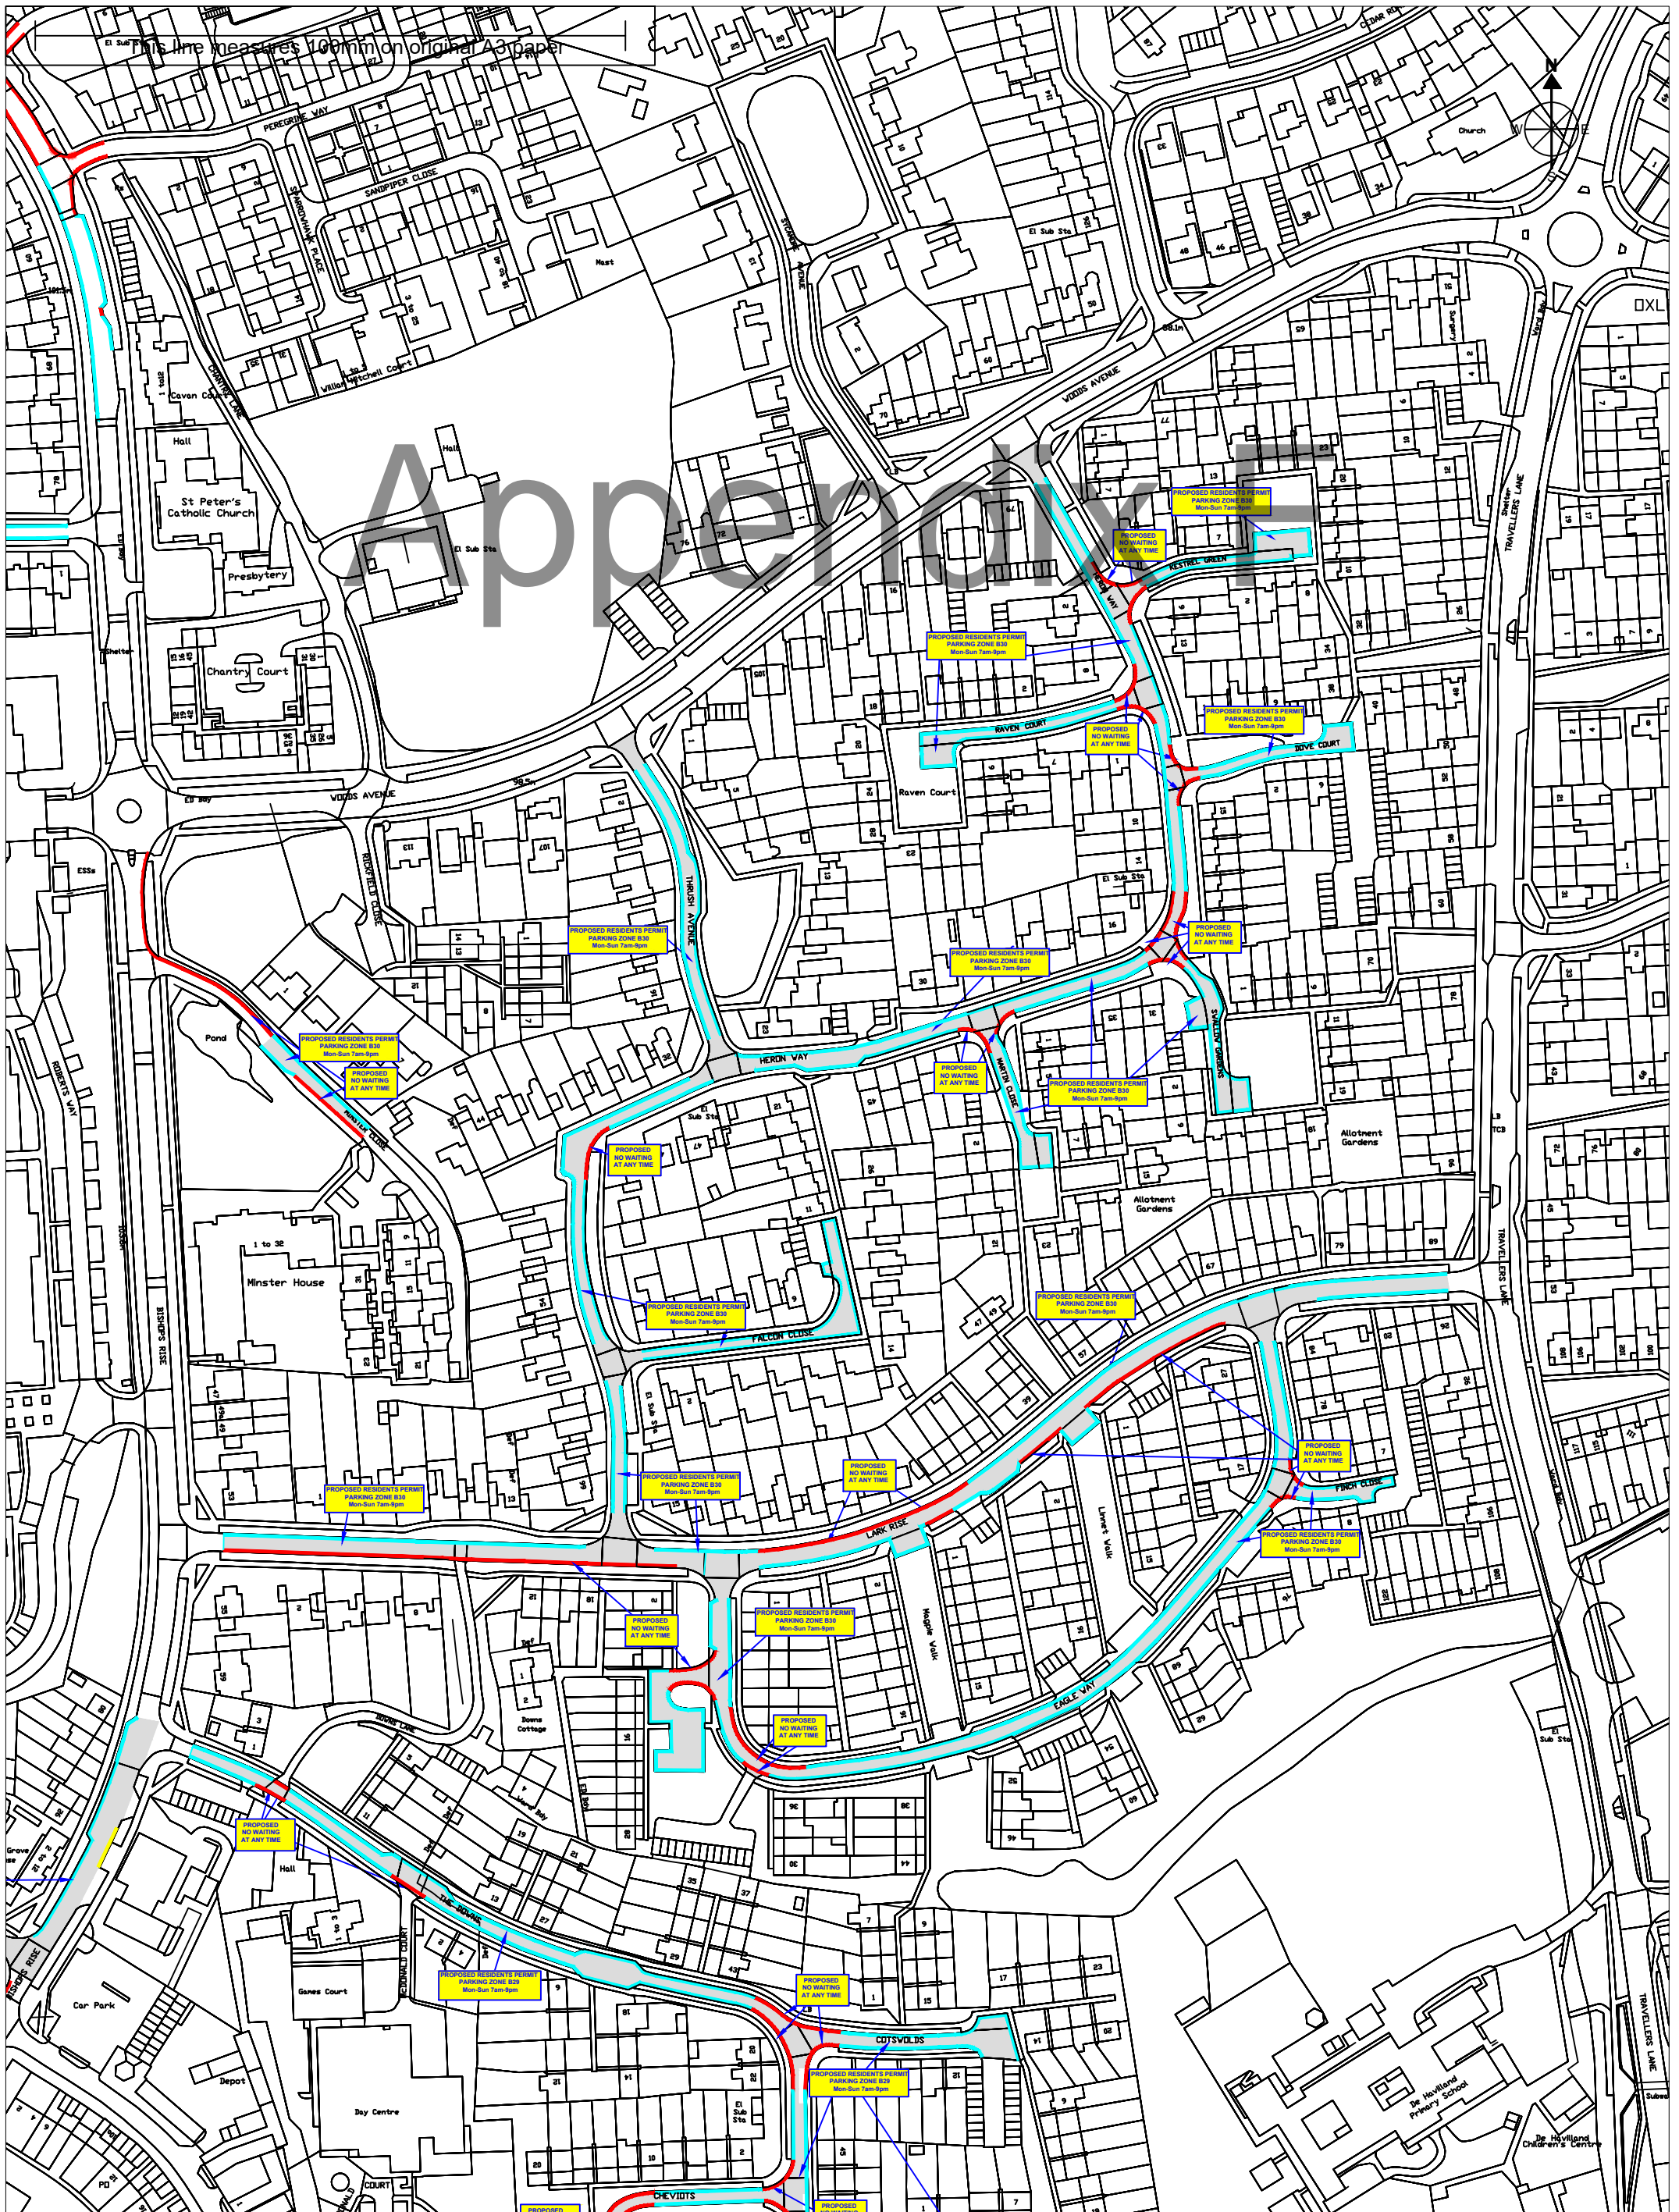

Title **THE BOROUGH OF WELWYN HATFIELD (VARIOUS ROADS, HILLTOP, HATFIELD) (RESTRICTION OF WAITING AND PERMIT PARKING ZONES) ORDER PLANS 2022**


Key — - PROPOSED DOUBLE YELLOW LINES, NO WAITING AT ANY TIME  
— - PROPOSED RESIDENTS PERMIT PARKING

Scale - 1:2000 on A3  
 Drawn - 09/05/2022  
 By - PB of Parking Services  
 Drawing -HT/003/2022



© Crown Copyright All rights reserved Welwyn Hatfield  
 Borough Council License No. LA 100019547 2022

This line measures 100mm on original A3 paper

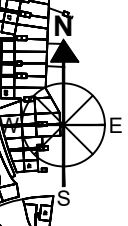

Title THE BOROUGH OF WELWYN HATFIELD (VARIOUS ROADS, HILLTOP, HATFIELD) PROHIBITION OF STOPPING AND WAITING ON VERGE OR FOOTWAY) ORDER PLAN 2022

Scale - 1:2750  
Drawn - 02/02/2022  
By -PB  
Drawing - HILLVPO1



Key  PROPOSED NO STOPPING OR WAITING AT ANY TIME ON VERGE OR FOOTWAY

© Crown Copyright All rights reserved Welwyn Hatfield Borough Council License No. LA 100019547 2022